



Project
OKLAHOMA COUNTY
JUSTICE CENTER
1901 E GRAND BLVD
OKLAHOMA CITY, OK 73102

Prepared For

OKLAHOMA COUNTY
217 N HARVEY AVE STE 205, OKLAHOMA
CITY, OK 73102



Helmuth, Obata & Kassabaum, Inc.
717 North Harwood Street
Suite 2800, L.B. 8
Dallas, TX 75201 USA
1+1 214 720 6000 www.hok.com

Architect & Interior
Structural Engineers
Mechanical/Plumbing Engineers
Fire Protection & Fire Alarm Engineers
Electrical Engineers
Civil/Transport Engineers
Sustainability

Approved by Oklahoma State Board of Architectural Examiners
8/1/2025

SEES
Approved Architect
8211 Lela Valley Parkway, Suite 202
Oklahoma City, OK 73123

CEC
Civil Engineer
4008 N. Memorial Trust
Oklahoma City, OK 73134


HFSD
Landscape Architect
3101 NE 10th Street
Oklahoma City, OK 73102

ZI ENGINEERING CO.
Structural Engineer, Behavioral Care Center
8211 Lela Valley Parkway, Suite 202
Oklahoma City, OK 73123

JENSEN HUGHES
LA Safety, Small Capital Budget & Modeling
221 W. Ross Street, Suite 210
Plano, TX 75075

SCI
First Service & Laundry
5100 DTC Parkway, Suite 100
Broomfield, CO 80020

BRITISHVINT
Security System - Behavioral Care Center
8211 Lela Valley Parkway, Suite 202
Oklahoma City, OK 73123

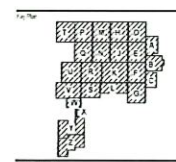

No.	Description	Date
1	CONCEPT SITE PLAN	10/1/2024
2	PRELIMINARY SITE PLAN	10/1/2024
3	CONCEPT SITE PLAN	10/1/2024
4	CONCEPT SITE PLAN	10/1/2024
5	CONCEPT SITE PLAN	10/1/2024

Project No. 22-00000-01

Drawn By

OVERALL PROPOSED
SITE PLAN


Scale: 1" = 60'

North Arrow

C-200

September 18, 2025
Meeting notes:
West Detention Pond
Review Existing Gas Line & Easement, Per Stacey
Grand Blvd. WA Water Plans
Hold Off on Submitting Final Plans till Later This Year, Follow Up in November
Site Fencing & Security
Permanent Fencing - North & West
Construction/Temporary Fencing - East Along Grand Blvd.
Two (2) Security Gates, As Shown Per Plan
MEP Piping Coordination
Incorporate MEP Piping in Civil Base Drawing & Identify All Utility Crossings

- DETENTION CENTER PHASE 1
- PROPOSED PERMANENT PAVEMENT
*PAVING THE WALKWAY, REVIEW & APPROVAL
- PROPOSED TEMPORARY PAVEMENT
*PAVING THE WALKWAY, REVIEW & APPROVAL
- PROPOSED DETENTION POND
*FULL MAINT
- BCC UNDER CONSTRUCTION
- RETAINING WALL
- WATER LINE
- SANITARY SEWER LINE
- STORM SEWER LINE

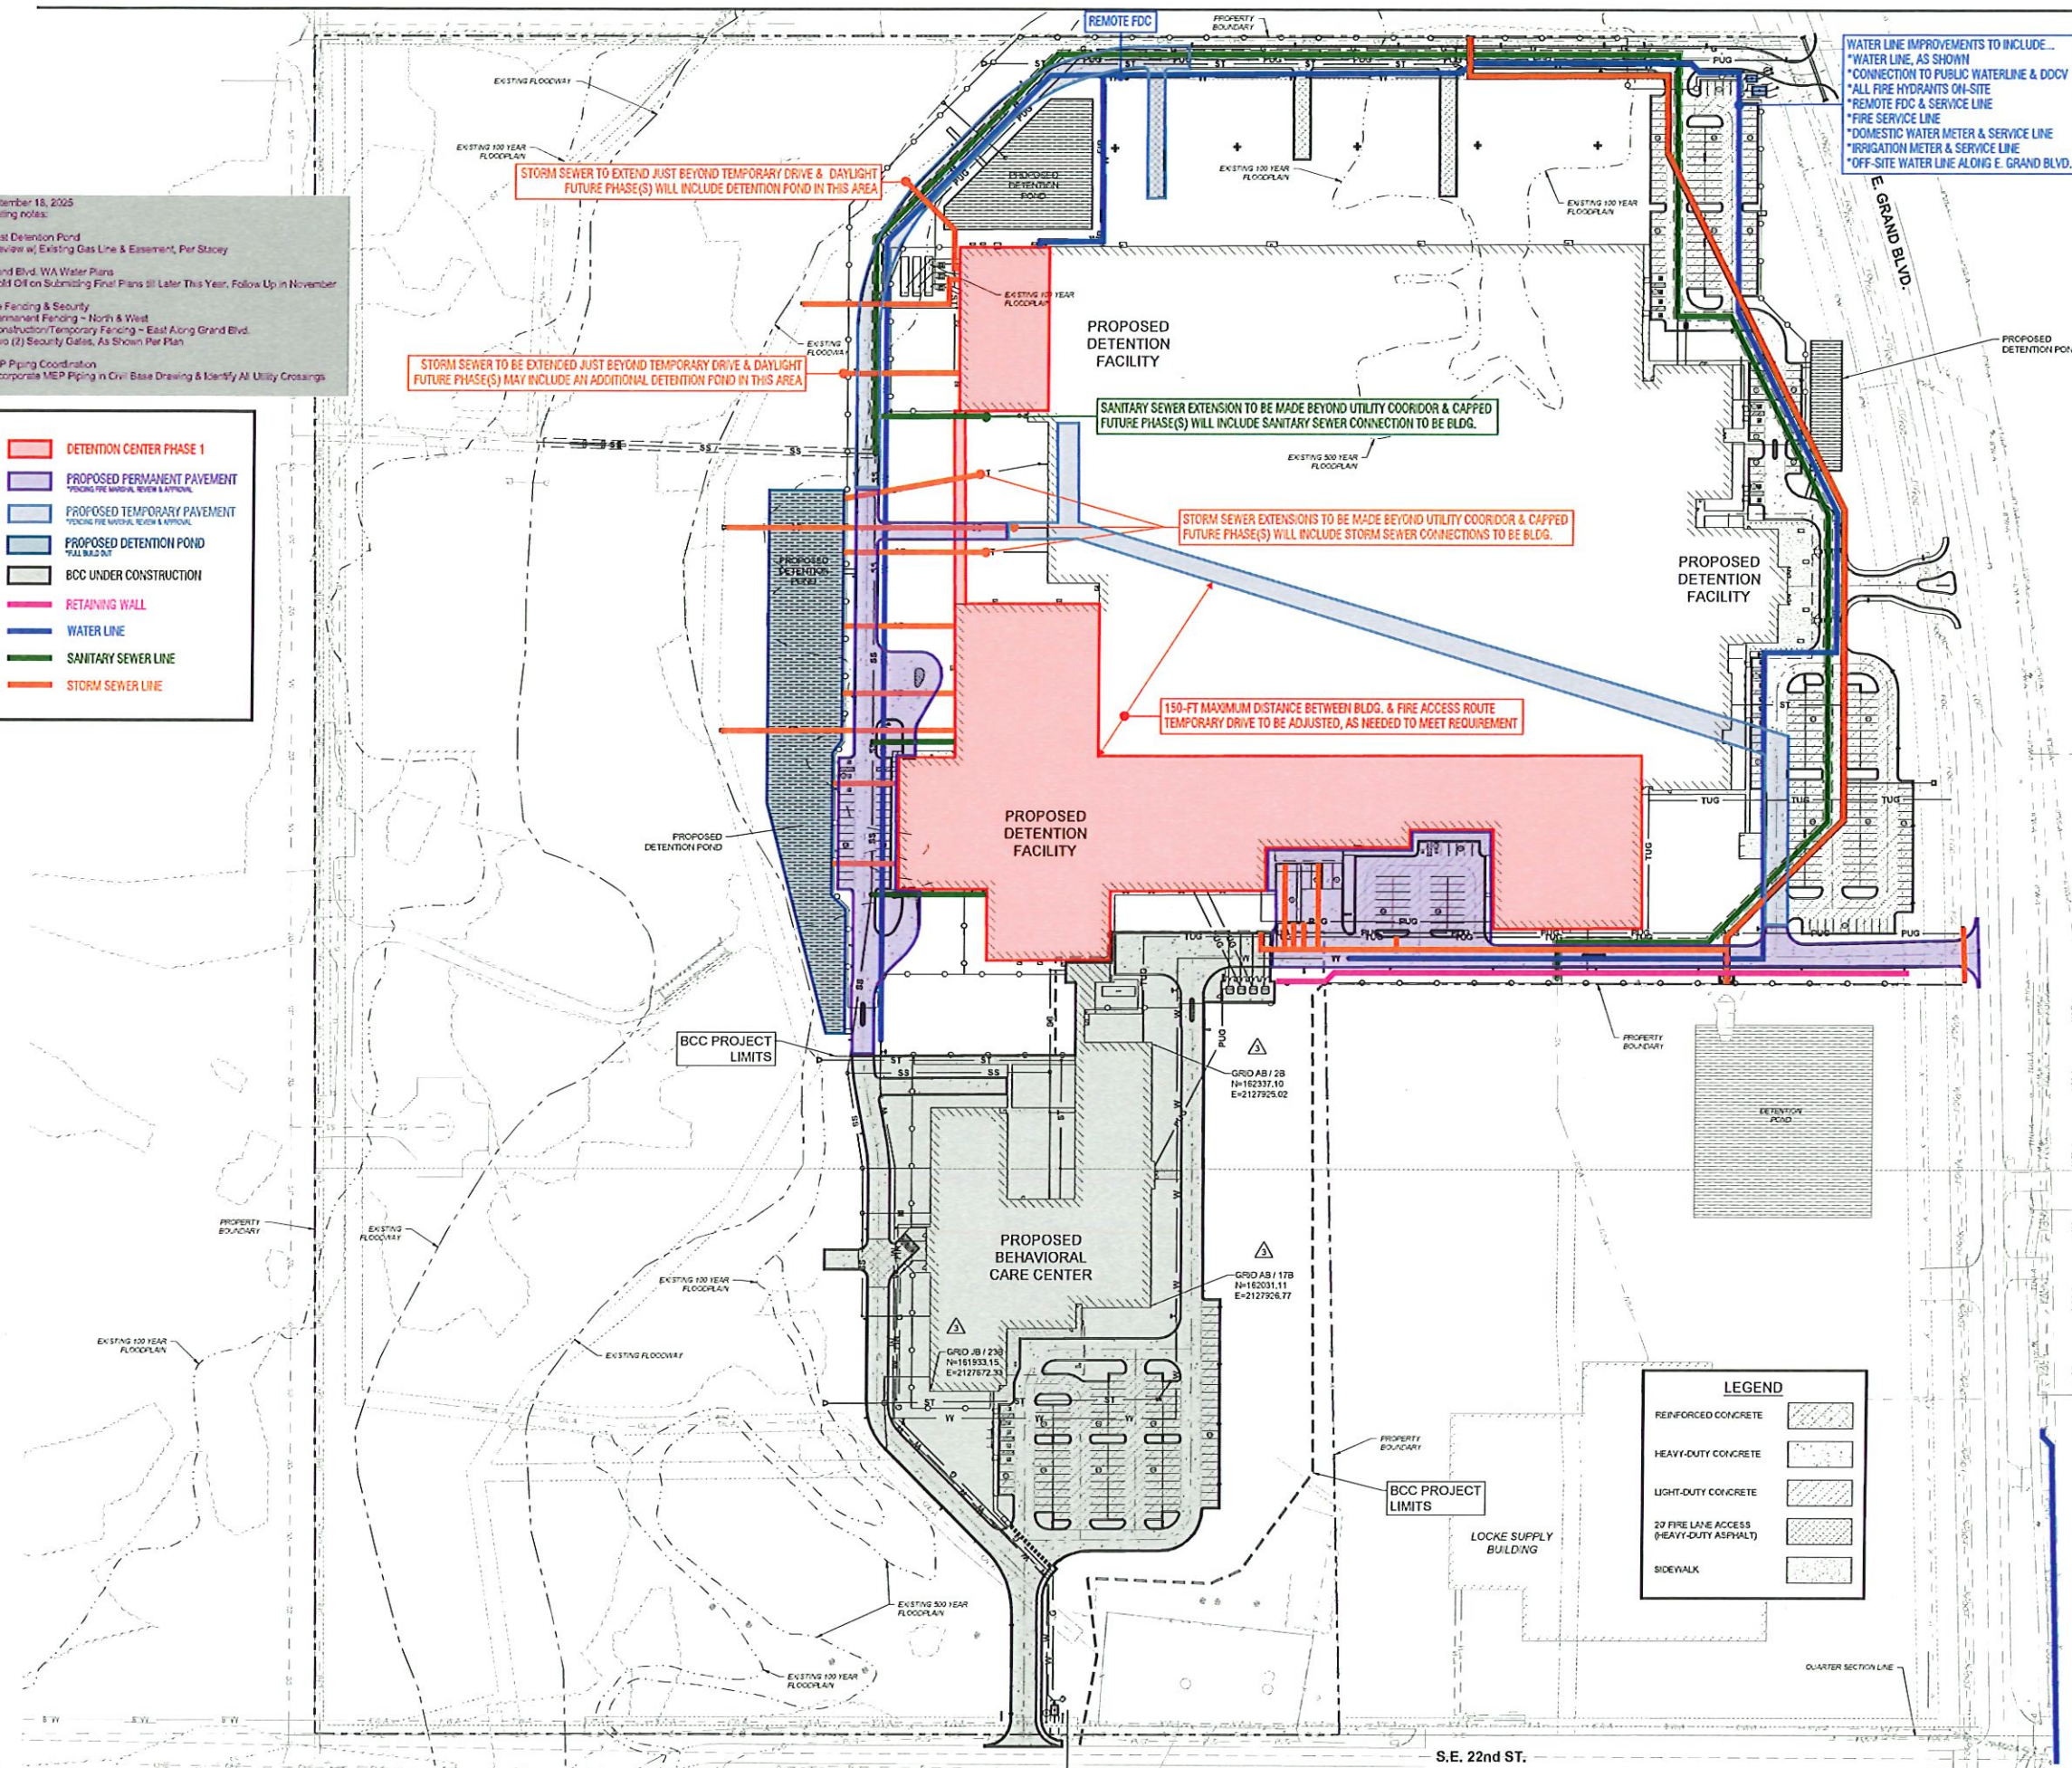

- LEGEND
- REINFORCED CONCRETE
 - HEAVY-DUTY CONCRETE
 - LIGHT-DUTY CONCRETE
 - 20' FIRE LANE ACCESS (HEAVY-DUTY ASPHALT)
 - SIDEWALK

