

The 3rd Floor Juvenile Justices Facility Remodel For:
Department of Human Services

CAP Project #ID22193-01

5905 Classen Court

Oklahoma City, Oklahoma 73118

ABBREVIATIONS

AC	ACOUSTIC	LAM	LAMINATED
AD	AREA DRAIN	LG	LONG
ADJ	ADJUSTABLE	LP	LOW POINT
AFF	ABOVE FINISH FLOOR	LAV.	LAVATORY
ALT	ALTERNATE	MANUF	MANUFACTURER
ALUM	ALUMINUM	MAS	MASONRY
ANOD	ANODIC ANODIZED	MAT	MATERIAL
L	ANGLE	MAX	MAXIMUM
AUX	AUXILIARY	MECH	MECHANICAL
A/C	AIR CONDITIONED	MTD	MOUNTED
A.B.	ANCHOR BOLT	MTL	METAL
A. DR.	ACCESS DOOR	MIN	MINIMUM
AB. FL	ABOVE FLOOR	MTD.	MOUNTED
BIT.	BITUMINOUS	M.	MEN
BO	BOARD	MISC.	MISCELLANEOUS
BLK'G	BLOCKING	NIC	NOT IN CONTRACT
BRZ	BRONZE	NTS	NOT TO SCALE
BLDG	BUILDING	NO.	NUMBER
BU	BUILT UP ROOF	OFF.	OFFICE
BV	BRICK VENT	O.H.D	OVER HEAD DOOR
BOTT	BOTTOM	OC	ON CENTER
BSMT	BASEMENT	OD	OUT SIDE DIAMETER
BRG.	BEARING	OPNG	OPENING
B.M.	BENCH MARK	OH, OPP HD	OPOSITE HAND
CAB	CABINET	OVHD	OVERHEAD
CB	CATCH BASIN	PR	PAIR
CEM	CEMENT	PARTN	PARTITION
C.T.	CERAMIC TILE	>	PLATE
CLG	CEILING	POL GL	POLISHED PLATE GLASS
<	CENTER LINE	PLAS	PLASTER
C	CHANNEL	POL	POLISHED
CLOS	CLOSET	PORC EN	PORCELAIN ENAMEL
COL	COLUMN	PSI	POUNDS PER SQUARE INCH
C.M.U.	CONCRETE MASONRY UNIT	PROJ	PROJECTION
COMP	COMPRESSIBLE	PT	POINT
CONC	CONCRETE	PT'D	PAINTED
CONST	CONSTRUCTION	PSF	POUNDS PER SQUARE FOOT
CORR	CORRIDOR	PLBG.	PLUMBING
CJ	CONTROL JOINT	PUB.	PUBLIC
CSL	CONTROL SLAB	QT	QUARRY TILE
CRT	CENTER	REF.	REFRIGERATOR
CONF	CONFERENCE	RF	ROOF
CONT.	CONTINUOUS	R	RADIUS
CNTR	CENTER	RD	ROOF DRAIN
DEPR	DEPRESSION	RM	ROOM
DTL	DETAIL	~	ROUND/DIAMETER
DF	DRINKING FOUNTAIN	REINF	REINFORCING
DWG	DRAWING	REQ	REQUIRED
DW	DRYWALL	RWC	RAIN WATER CONDUCTOR
DK	DECK	REM	REMOVABLE MULLION
DN	DOWN	REC	RECESSED
DBL	DOUBLE	RS	RELIEF SCUPPER
DIM	DIMENSION	RAD	RADIATION
EA	EACH	RET.	RETURN
EF	EXHAUST FAN	R/A	RETURN AIR
ELEV	ELEVATION	SHT	SHEET
ELEC	ELECTRIC	SIM	SIMILAR
EQ	EQUAL	S.S.	STAINLESS STEEL
EQUIP	EQUIPMENT	STL	STEEL
EJ	EXPANSION JOINT	STOR	STORAGE
EXIST	EXISTING	STRUCT. STR	STRUCTURAL
EXP	EXPANSION	SUSP	SUSPENDED
E.C.	ELECTRICAL CONTRACTOR	SL	SLAB
E.W.C.	ELECTRIC WATER COOLER	SECT.	SECTION
FTG.	FOOTING	SQ.	SQUARE
FON	FOUNDATION	STD.	STANDARD
FE	FIRE EXTINGUISHER	T	TILE
FEC	FIRE EXTINGUISHER CABINET	TEMP	TEMPERED
FIN	FINISH	TINTD	TINTED
FLR	FLOOR	TOS	TOP OF SLAB
FD	FLOOR DRAIN	T&B	TOP AND BOTTOM
FLASH	FLASH	TRT'D	TREATED
FTG	FOOTING	TYP	TYPICAL
FURN	FURNISH	T.O.W.	TOP OF WALL
FRPF	FIREPROOF, FIREPROOFING	TEL	TELEPHONE
GA	GAUGE	TH.	THICK
GC	GENERAL CONTRACTOR	T.	TOILET
GEN'L	GENERAL	U.C.	UNDER COUNTER
GL	GLASS	UNPOL	UNPOLISHED
GR	GROUND	UV	UNIT VENTILATOR
GYP BD	GYPSUM BOARD	URIN	URINAL
HDWD	HARDWOOD	VAC.	VACUUM
HM	HOLLOW METAL	VCT	VINYL COMPOSITION TILE
HP	HIGH POINT	VERT.	VERTICAL
HVAC	HEATING, VENTING, AND AIR CONDITIONING	W	WIDTH
HT	HEIGHT	W/	WITH
HC	HANDICAPPED	W/O	WITHOUT
HTR	HEATER	WD	WOOD
HORIZ	HORIZONTAL	W.GL	WIRE GLASS
HR.	HOOR	WIND	WINDOW
ID	INSIDE DIAMETER	WP	WATER PROOFING
INSUL	INSULATION	W.W.F./ W.W.M.	WELDED WIRE MESH
INT.	INTERIOR	WSCOT	WAINSCOT
JAN	JANITOR	W.C.	WATER CLOSET
JT	JOINT	WT.	WEIGHT
K.D.	KNOCK DOWN	WDW.	WINDOW


GENERAL

G-1 COVER SHEET
G-2 ADA INFORMATION SHEET


ARCHITECTURE

A1.00 LIFE SAFETY PLAN
A2.00 DEMO PLAN
A2.01 REMODEL FLOOR PLAN
A2.02 SCHEDULES
A5.00 FURNITURE & EQUIPMENT PLAN
A6.00 FLOOR FINISH PLAN

SYMBOLS

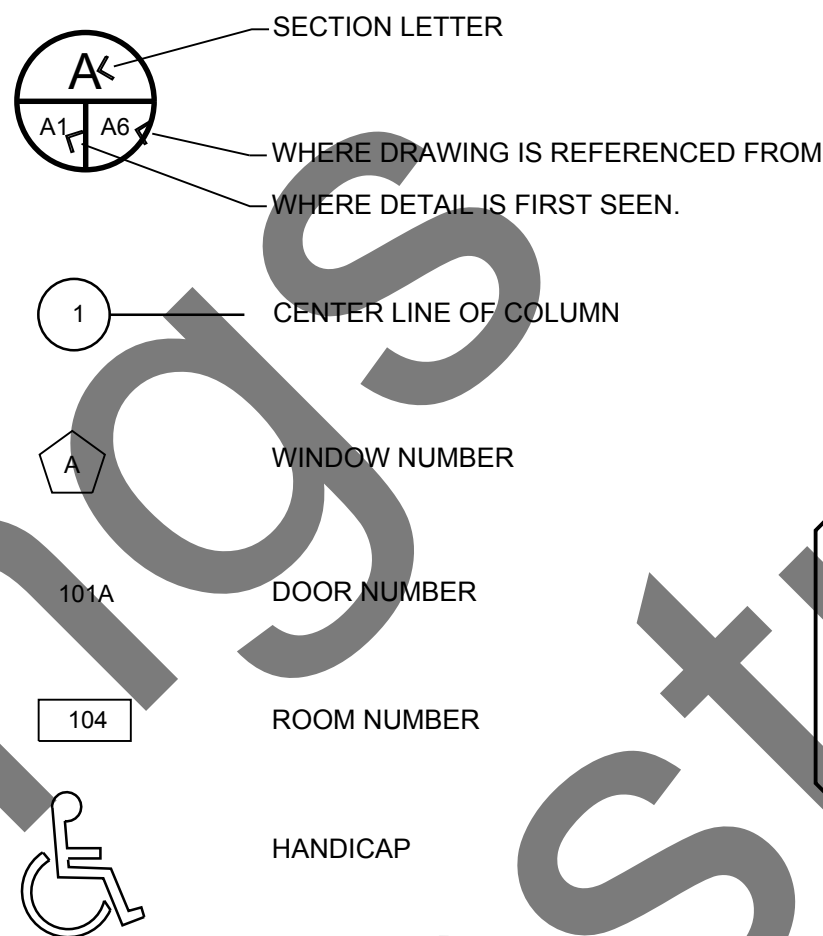

MATERIAL LEGEND

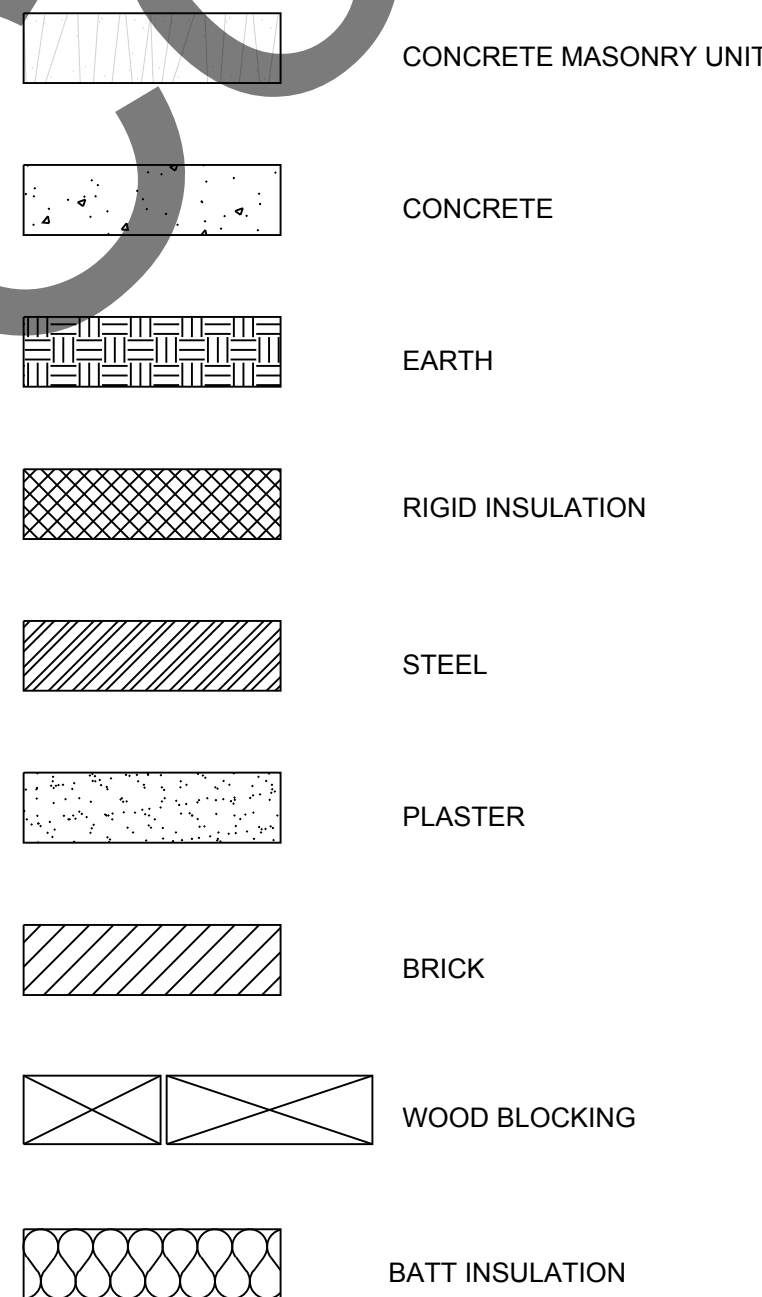

Consultants:

This document contains confidential information. Is an instrument of service and property of the architect. It shall not be used on other projects or for the execution of this project without the Architect's written approval.
Do Not Reproduce

The 3rd Floor Juvenile Justice Facility Remodel:
Department of Human Services

CAP Project #ID22193-01

5905 Classen Court

Oklahoma, OK 73118



1501 S.W. 104th
Oklahoma City, OK 73159
Phone No. (405)691-9900
Fax. No. (405)691-2080
www.dap-okc.com



Revisions:

Date: 09/29/22
Job # 0686.0

Sheet No.

G-1

Cover

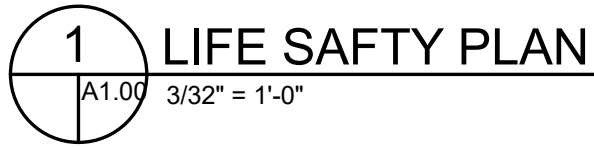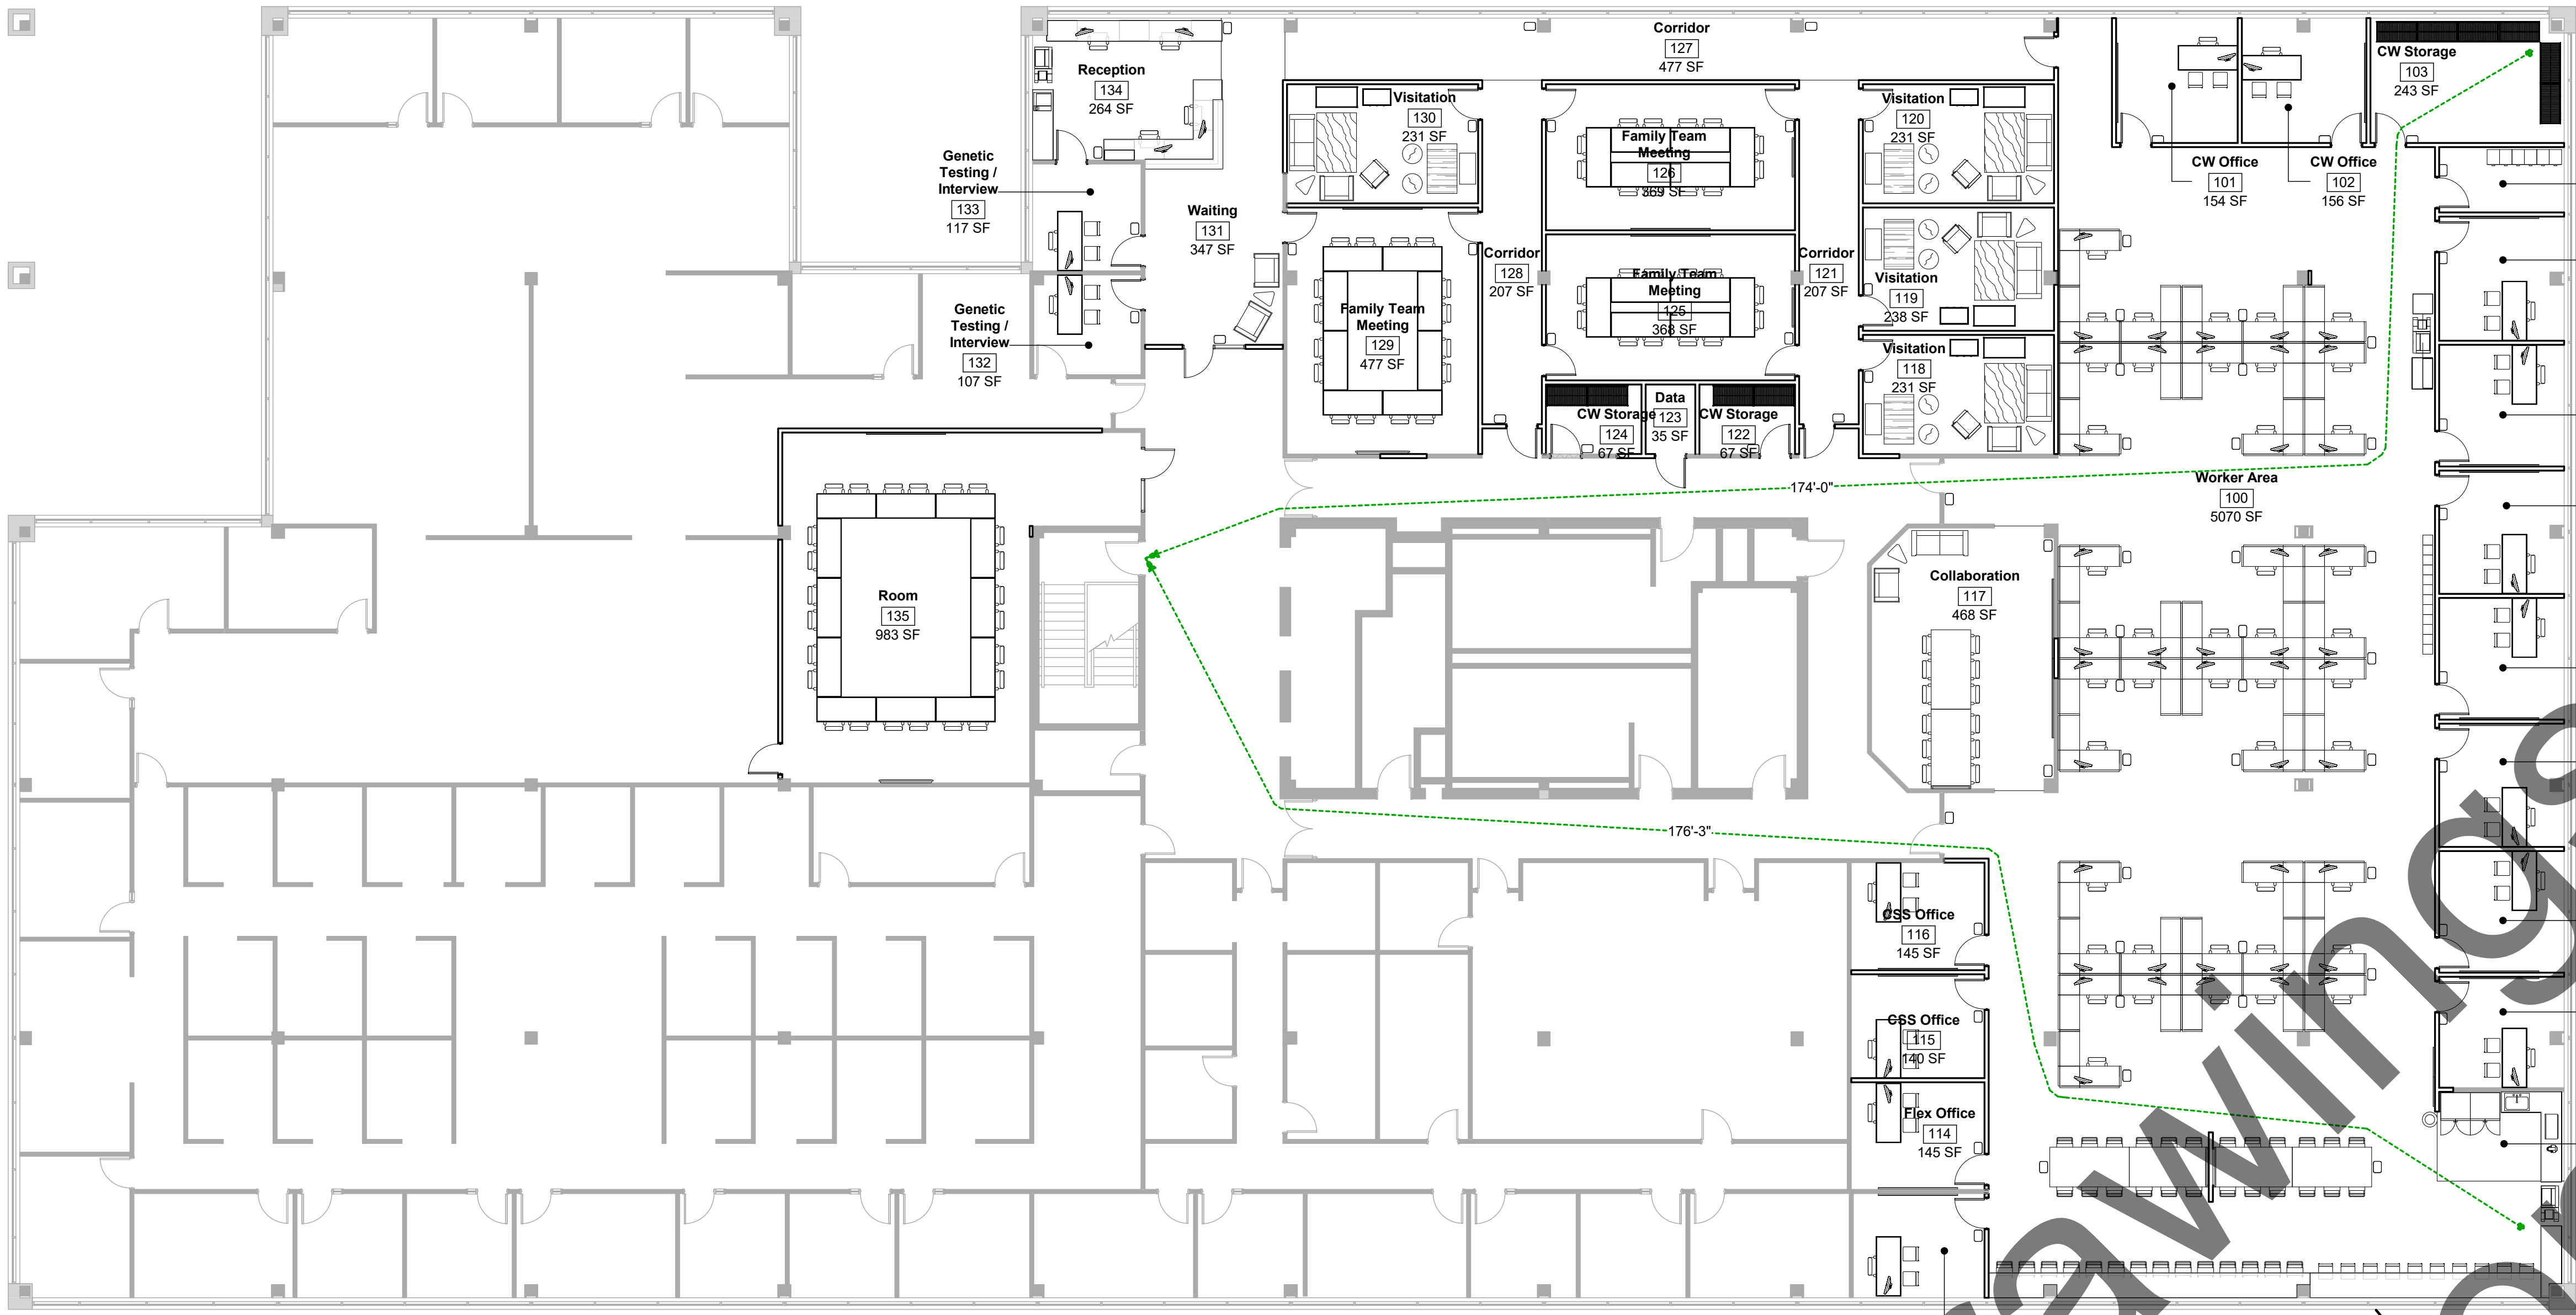

GENERAL PROJECT INFORMATION

PROJECT NAME	THE 3rd FLOOR JUVENILE JUSTICE FACILITY REMODEL:
PROJECT LOCATION	5905 CLASSEN COURT, OKC, OK 73118
PROJECT CONSTRUCTION PURPOSE	REMODEL OF EXISTING OFFICE SPACE
PROJECT OWNER	DEPARTMENT OF HUMAN SERVICES
AUTHORITY HAVING JURISDICTION	OKLAHOMA CITY, OK
PROJECT DESCRIPTION - SUMMARY	REMODEL OF EXISTING 3rd FLOOR OFFICE SPACE

Consultants:

This document contains confidential information. It is an instrument of service and property of the architect. It shall not be used on other projects or for the extension of this project without the Architect's written approval.
Do Not Reproduce

The 3rd Floor Juvenile Justice Facility Remodel for:
Department of Human Services
CAP Project #ID22193-01
5905 Classen Court
Oklahoma City, Ok 73118



Revisions:

Date: 09/22/2022
Job #: 0686

Sheet No.
A1.00
Life Safety
Plan

INTERIOR FINISHES (IBC CHAPTER 8)

GROUP	SPRINKLERED			UNSPRINKLERED		
	EXITS	CORRIDORS	ROOMS	EXITS	CORRIDORS	ROOMS
BUSINESS - B	CLASS B	CLASS B	CLASS C	CLASS A	CLASS A	CLASS C

FIRE PROTECTION SYSTEMS (IBC CHAPTER 9)

AUTOMATIC SPRINKLER SYSTEMS (IBC, SECTION 903)

STATUS	AUTOMATIC SPRINKLER SYSTEM "PROVIDED"
GROUP	
B	PER SECTION 903.2.1.3, AN AUTOMATIC SPRINKLER SYSTEM IS NOT REQUIRED.

FIRE ALARM AND DETECTION STEMS (IBC, SECTION 907.2.1)

GROUP ASSEMBLY - B		
FIRE ALARM SYSYEM	MANUAL	REQUIRED
SMOKE DETECTION SYSTEM	AUTOMATIC	REQUIRED
FIRE SUPPRESSION	AUTOMATIC	NOT REQUIRED BUT PROVIDED
EXIT SIGNS		REQUIRED

ACCESSIBILITY FEATURES

ACCESSIBILITY (IBC CHAPTER 11)

REQUIRED			REQUIRED	
GROUP	BUILDING AREA	SPACES	BUILDING AREA	PROVIDED SPACES
BUSINESS - B	UP TO 12,000 SQ. FT.	1 SPACE PER 200 SQ. FT.	11,964	60
ACCESSIBILITY REQUIRED				
TOTAL SPACES		REQUIRED MINIMUM	TOTAL SPACES	SPACES
-		-	3	3

APPLICABLE DESIGN CRITERIA
(APPLICABLE CODES ARE CHECKED)

NAME	EDITION
INTERNATIONAL BUILDING CODE (IBC)	2018
X INTERNATIONAL EXISTING BUILDING CODE (IEBC)	2018
X INTERNATIONAL FIRE CODE (IFC)	2018
X INTERNATIONAL FUEL GAS CODE (IFGC)	2018
X INTERNATIONAL MECHANICAL CODE (IMC)	2018
X INTERNATIONAL PLUMBING CODE (IPC)	2018
X NATIONAL ELECTRIC CODE (NEC)	2020
X AMERICAN NATIONAL STANDARDS (ANSI) A117.1 ACCESSIBLE AND USABLE BUILDINGS AND FACILITIES	2009
ADDITIONAL CODES	
X NFPA 1: FIRE CODE	2018
X NFPA 10: STANDARD FOR PORTABLE FIRE EXTINGUISHERS	2018
X NFPA 13: STANDARD FOR THE INSTALLATION OF SPRINKLER SYSTEMS	2016
X NFPA 24: STANDARD FOR THE INSTALLATION OF PRIVATE FIRE SERVICE MAINS AND THEIR APPURTENANCES.	2016
X NFPA 70: NATIONAL ELECTRIC CODE	2017
X NFPA 72: NATIONAL FIRE ALARM AND SIGNALING CODE	2016

MEANS OF EGRESS (IBC CHAPTER 10)

OCCUPANT LOAD CALCULATIONS (IBC TABLE 1004.5)

OCCUPANCY SCHEDULE						
ROOM NO.		OCCUPANCY	OCCUPANCY AREAS		TABLE 1004.1.2- MAXIMUM FLOOR ALLOWANCE	TABLE 1004.1.2- MAXIMUM FLOOR ALLOWANCE LOAD CALCULATE D
			ROOM AREA	S.F PER PERSON	AREA TYPE	
100	WORK AREA	B	5,024 S.F.	200	GROSS	25.12
101	CW OFFICE	B	154 S.F.	200	GROSS	.77
102	CW OFFICE	B	156 S.F.	200	GROSS	.78
103	SW STORAGE	S-2	241 S.F.	300	GROSS	.80
104	FP STORAGE	S-2	80 S.F.	400	GROSS	.27
105	CW OFFICE	B	156 S.F.	200	GROSS	.78
106	CW OFFICE	B	154 S.F.	200	GROSS	.77
107	CW OFFICE	B	155 S.F.	200	GROSS	.77
108	FLEX OFFICE	B	154 S.F.	200	GROSS	.77
109	FLEX OFFICE	B	155 S.F.	200	GROSS	.77
110	FLEX OFFICE	B	154 S.F.	200	GROSS	.77
TOTAL						292.32

EGRESS WIDTH (IBC, SECTION 1005)

MINIMUM REQUIRED EGRESS WIDTH SHALL BE A TOTAL WIDTH OF MEANS OF EGRESS IN INCHES NOT LESS THAN THE TOTAL OCCUPANT LOAD SERVED BY THE MEANS OF EGRESS MULTIPLIED BY 0.2 INCHES PER OCCUPANT.
TOTAL EGRESS WIDTH OF 180 > 292.32 x 2 = 58.46' MINIMUM EGRESS WIDTH.

MEANS OF EGRESS ILLUMINATION (IBC, SECTION 1008)

EMERGENCY LIGHTING	AUTOMATIC	REQUIRED
--------------------	-----------	----------


EXIT SIGNS (IBC, SECTION 1011)

EMERGENCY LIGHTING	AUTOMATIC	REQUIRED
--------------------	-----------	----------

EXITS AND EXIT ACCESS DOORS SHALL BE MARKED BY AN APPROVED EXIT SIGN READILY VISIBLE FROM ANY DIRECTION OF EGRESS TRAVEL.

EXIT ACCESS TRAVEL DISTANCE (IBC, SECTION 1017, TABLE 1017.2)

OCCUPANCY	COMPONENT	REQUIRED (FEET)	SOURCE	PROVIDED
BUSINESS - B	COMMON PATH OF TRAVEL	75'	NFPA 101 14.2.5.3.2	REFERENCE PLAN
	DEAD END CORRIDORS	20'	IBC 1016.3	
	TRAVEL TO EXIT.	250'	NFPA 101 14.2.6.2	REFERENCE PLAN

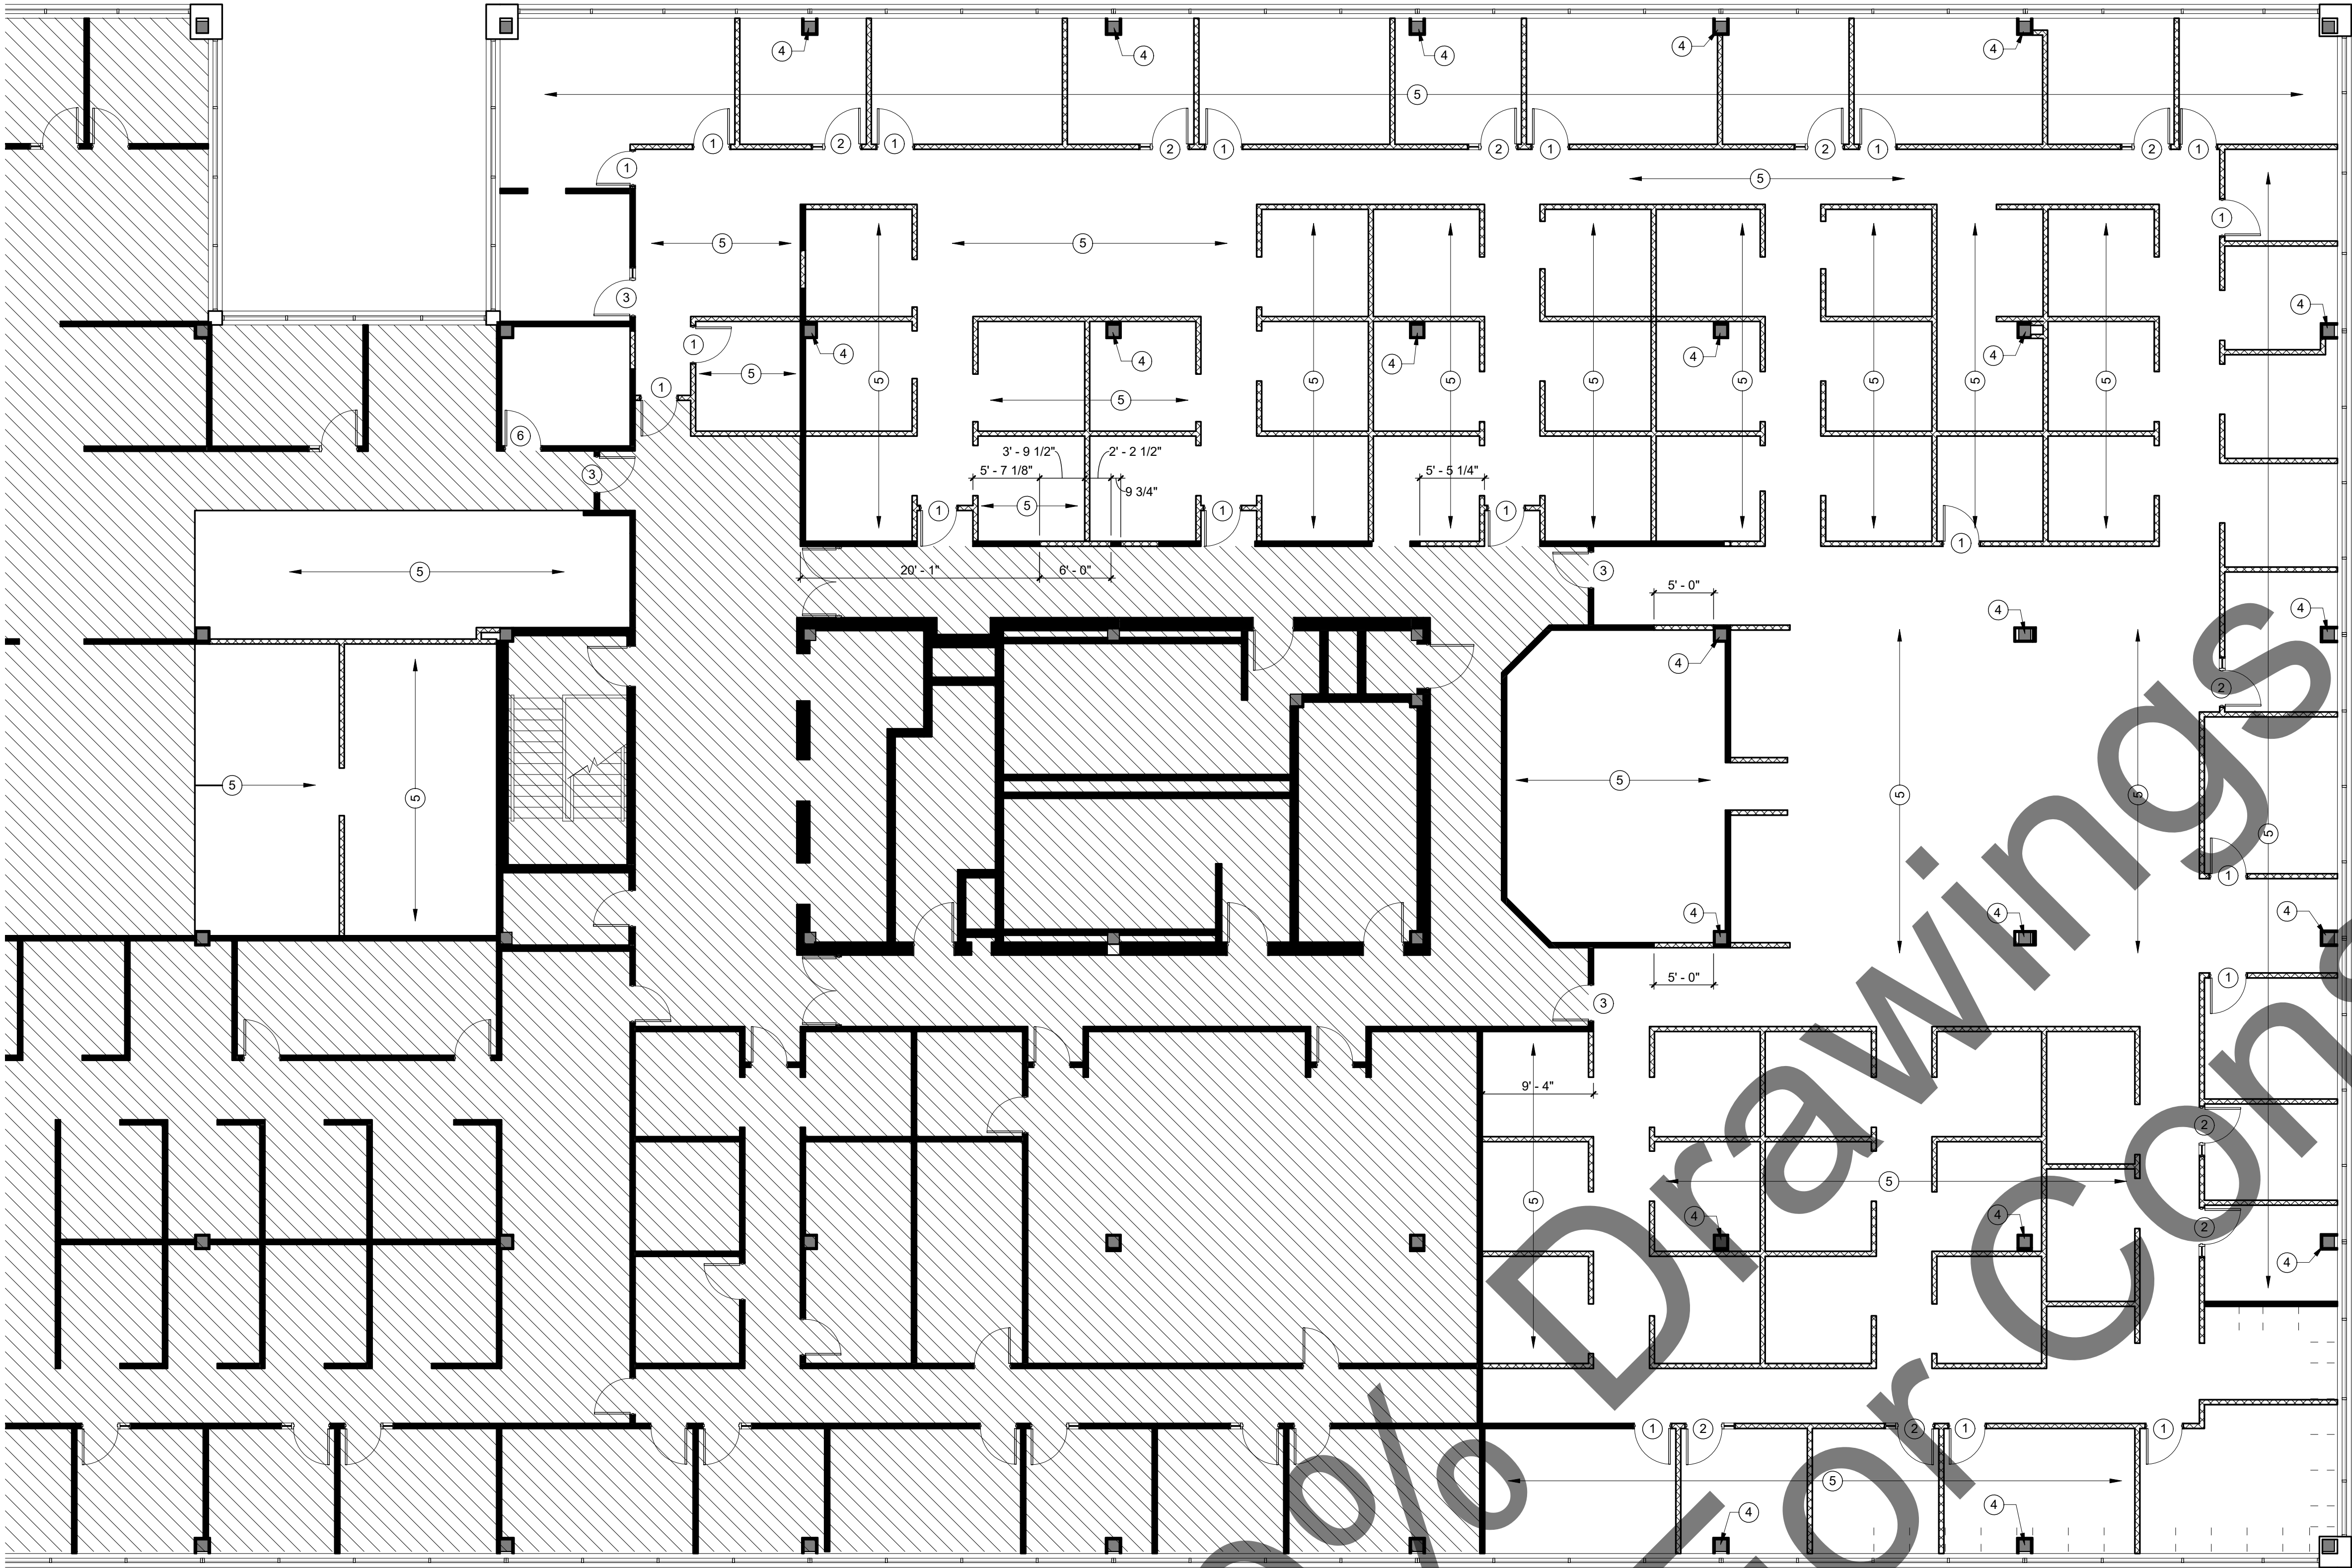

1 Demo Floor Plan
A2.00 1/8" = 1'-0"

GENERAL CONSTRUCTION NOTES:

1. THE CONTRACTOR IS RESPONSIBLE FOR THE LOCATION OF ALL UTILITIES AND MUST HAVE ALL UTILITIES LOCATED PRIOR TO COMMENCING ANY WORK. THE CONTRACTOR SHALL VERIFY THE INVERT AND FLOW LINE ELEVATIONS OF ALL WATER LINES, SANITARY SEWER, STORMY SEWERS, DRAINAGE STRUCTURES AND SURFACEDRAINAGE PRIOR TO LAYING ANY NEW PIPE.

THE CONTRACTOR MUST CALL OKIE AT (405) 840-5032 TO HAVE FRANCHISED UTILITIES (ELECTRIC LINES, TELEPHONE, GAS LINES AND OIL PIPELINES) LOCATED AT LEAST TWO (2) DAYS PRIOR TO STARTING CONSTRUCTION.
2. THE CONTRACTOR IS RESPONSIBLE FOR THE PROTECTION OF ALL UTILITY LINES AND STRUCTURES, WEATHER SHOWN OR NOT, BOTH PUBLIC AND PRIVATE. ANY DAMAGE TO A UTILITY LINE OR STRUCTURE, BECAUSE OF THE CONTRACTOR'S ACTIONS SHALL BE REPAIRED SOLELY AT THE CONTRACTOR'S EXPENSE TO A CONDITION AS GOOD OR BETTER THAN THAT PRIOR TO THE DAMAGE.

THE CONTRACTOR SHALL CALL 9-1-1 IMMEDIATELY IF A NATURAL GAS PIPELINE IS CUT, DAMAGED OR OTHERWISE DISTURBED. THE OKLAHOMA CITY FIRE DEPARTMENT MUST INSPECT THE DAMAGED PIPE PRIOR TO THE CONTRACTOR BEING PERMITTED TO CONTINUE WORK AT THAT LOCATION.
3. ALL CONSTRUCTION MATERIALS AND WORK SHALL CONFORM TO THE APPLICABLE CITY OF OKLAHOMA CITY CODES AND STANDARDS.
4. WATER LINES SHALL BE PRESSURE AND LEAKAGE TESTED AND DISINFECTED IN ACCORDANCE WITH OKLAHOMA ADMINISTRATIVE CODE TITLE 252, CHAPTER 625, PUBLIC WATER SUPPLY CONSTRUCTION STANDARDS 252.625-17-4 (5) AND (6). PRESSURE AND LEAKAGE TESTING SHALL BE DISINFECTED IN ACCORDANCE WITH OAC 252.630, PUBLIC WATER SUPPLY OPERATION.

DEMO LEGEND:

- EXISTING WALLS TO BE REMOVED & SCRAPPED. REMOVE & CAP ALL PLUMBING & ELECTRICAL LOCATED IN WALL THAT IS NOT USED IN REMODEL. PATCH & REPAIR WALL WHERE WALL BEING REMOVED INTERSECTS WITH TO REMAIN.
- EXISTING WALLS TO REMAIN AND BE PROTECTED.
- AREA OF NO WORK

DEMO NOTES:

1. EXISTING DOOR, FRAME & HARDWARE TO BE REMOVED AND RETURNED TO OWNER.
2. EXISTING DOOR, FRAME, SIDELIGHT & HARDWARE TO BE REMOVED AND RETURNED TO OWNER.
3. EXISTING DOOR FRAM & HARDWARE TO REMAIN AND BE PROTECTED.
4. EXISTING COLUMN TO REMAIN AND BE PROTECTED.
5. REMOVE AND SCRAP EXISTING FLOOR FINISHES. PREPARE EXISTING FLOOR AS REQ. FOR NEW FINISHES. REF. REMODEL.
6. EXISTING DOOR, FRAME & HARDWARE TO BE REMOVED AND RETURNED TO OWNER. PREPARE OPENING AS REQ. TO BE INFILLED AND TO MATCH SURROUNDING FINISHES.

FURNITURE:

1. ALL LOOSE FURNITURE, TABLES, BOOKCASES, BOOKS, COMPUTERS ETC. WILL BE REMOVED BY OWNER BEFORE THE START OF CONSTRUCTION. FIXED ITEMS OR BUILT-IN ITEMS ATTACHED TO THE FLOOR & WALLS SHALL BE REMOVED BY CONTRACTOR UNLESS NOTED OTHERWISE.

GENERAL:

1. --

Consultants:

This document contains confidential information. It is an instrument of service and property of the architect. It shall not be used on other projects or for the extension of this project without the Architect's written approval.
Do Not Reproduce

The 3rd Floor Juvenile Justice Facility Remodel for:
Department of Human Services

CAP Project #ID22193-01

5905 Classen Court

Oklahoma City, Ok 73118




1501 S.W. 104th
Oklahoma City, OK 73159
Phone No. (405)691-9900
Fax. No. (405)691-2080
www.dap-okc.com

Revisions:

Date: 09/22/2022
Job # 0686

Sheet No.
A2.00
Demolition
Plan

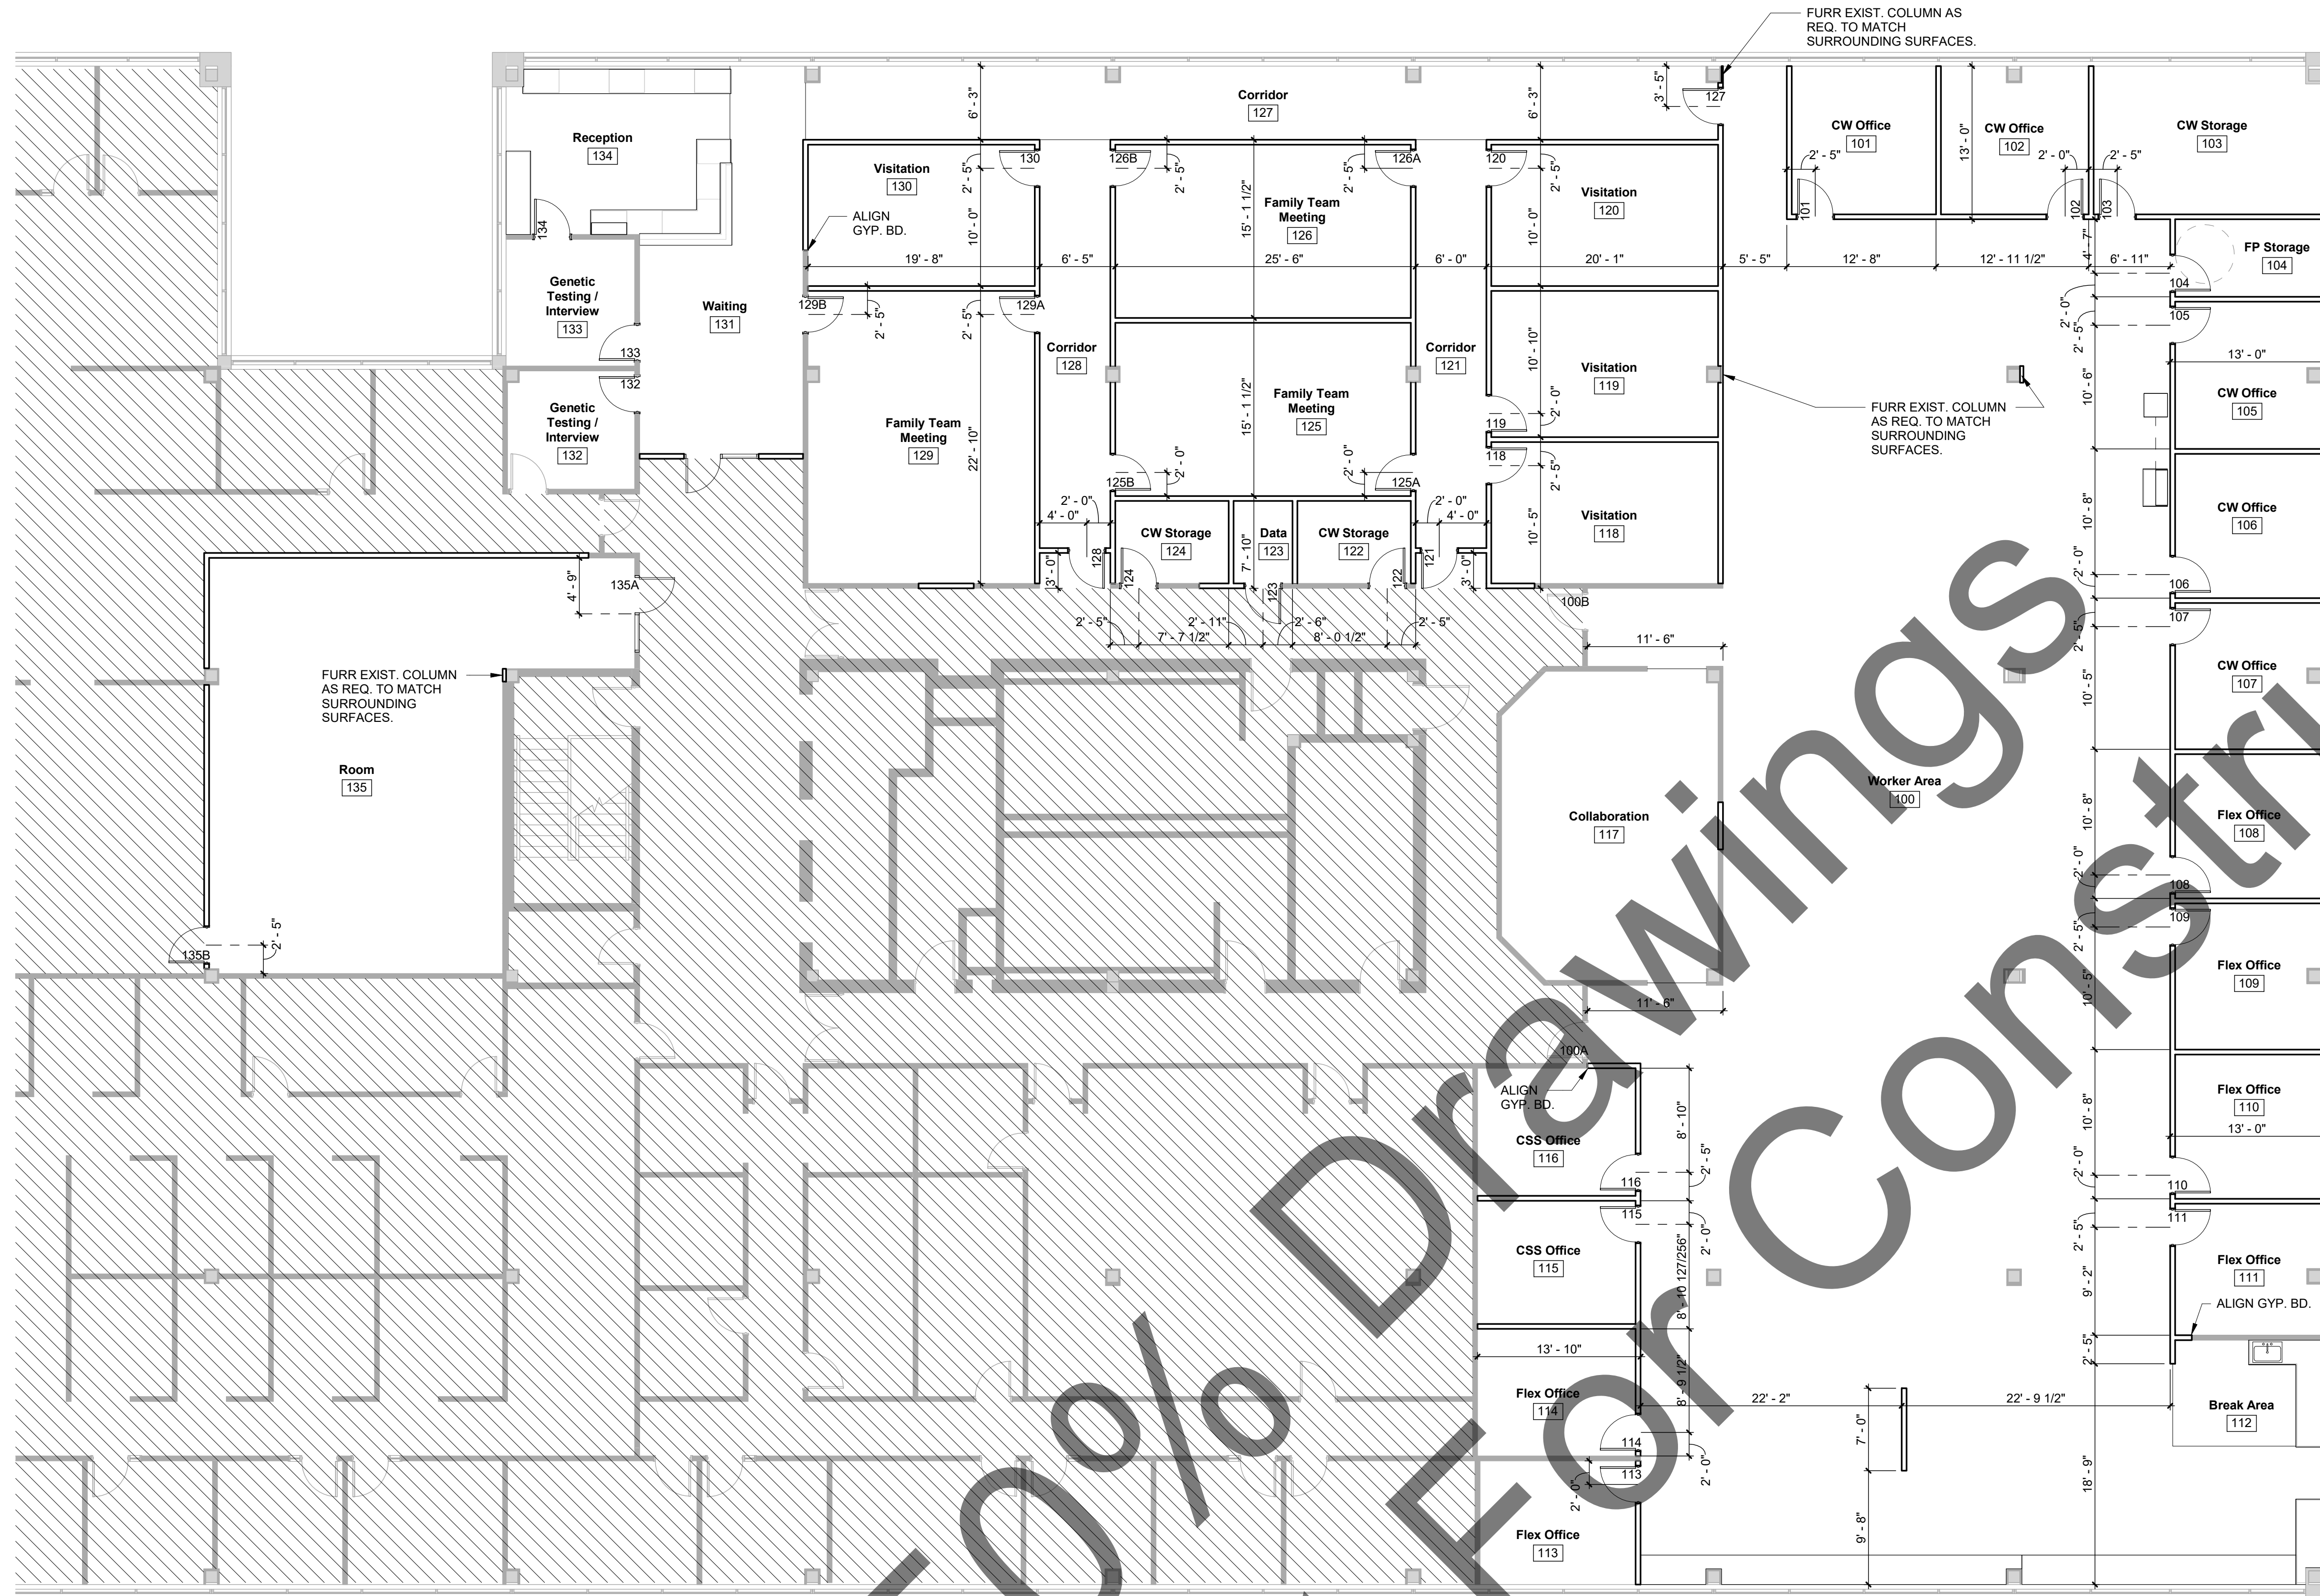

1 Remodel Floor Plan
A2.01 1/8" = 1'-0"

Consultants:

This document contains confidential information. It is an instrument of service and property of the architect. It shall not be used on other projects or for the extension of this project without the Architect's written approval.
Do Not Reproduce

The 3rd Floor Juvenile Justice Facility Remodel for:
Department of Human Services
CAP Project #ID22193-01
5905 Classen Court
Oklahoma City, Ok 73118




1501 S.W. 104th
Oklahoma City, OK 73159
Phone No. (405)691-9900
Fax. No. (405)691-2080
www.dap-okc.com

Revisions:

Date: 09/22/2022
Job # 0686

Sheet No.
A2.01
Remodel
Floor Plan

 

A2.02	1/4" = 1'-0'
-------	--------------



A2.02	1/4" = 1'-0'
-------	--------------


[illegible]

This document contains confidential information. Is an instrument of service and property of the architect. It shall not be used on other projects or for the extension of this project without the Architect's written approval.

Do Not Reproduce


Department of Human Services

5905 Classen Court
Oklahoma City, Ok 73118

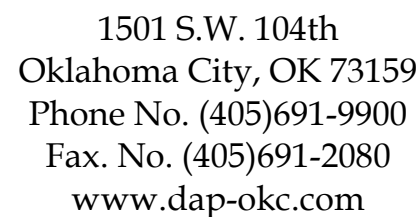

Date: 09/22/2011
Job # 0680

Sheet No.
A2.02
Schedules

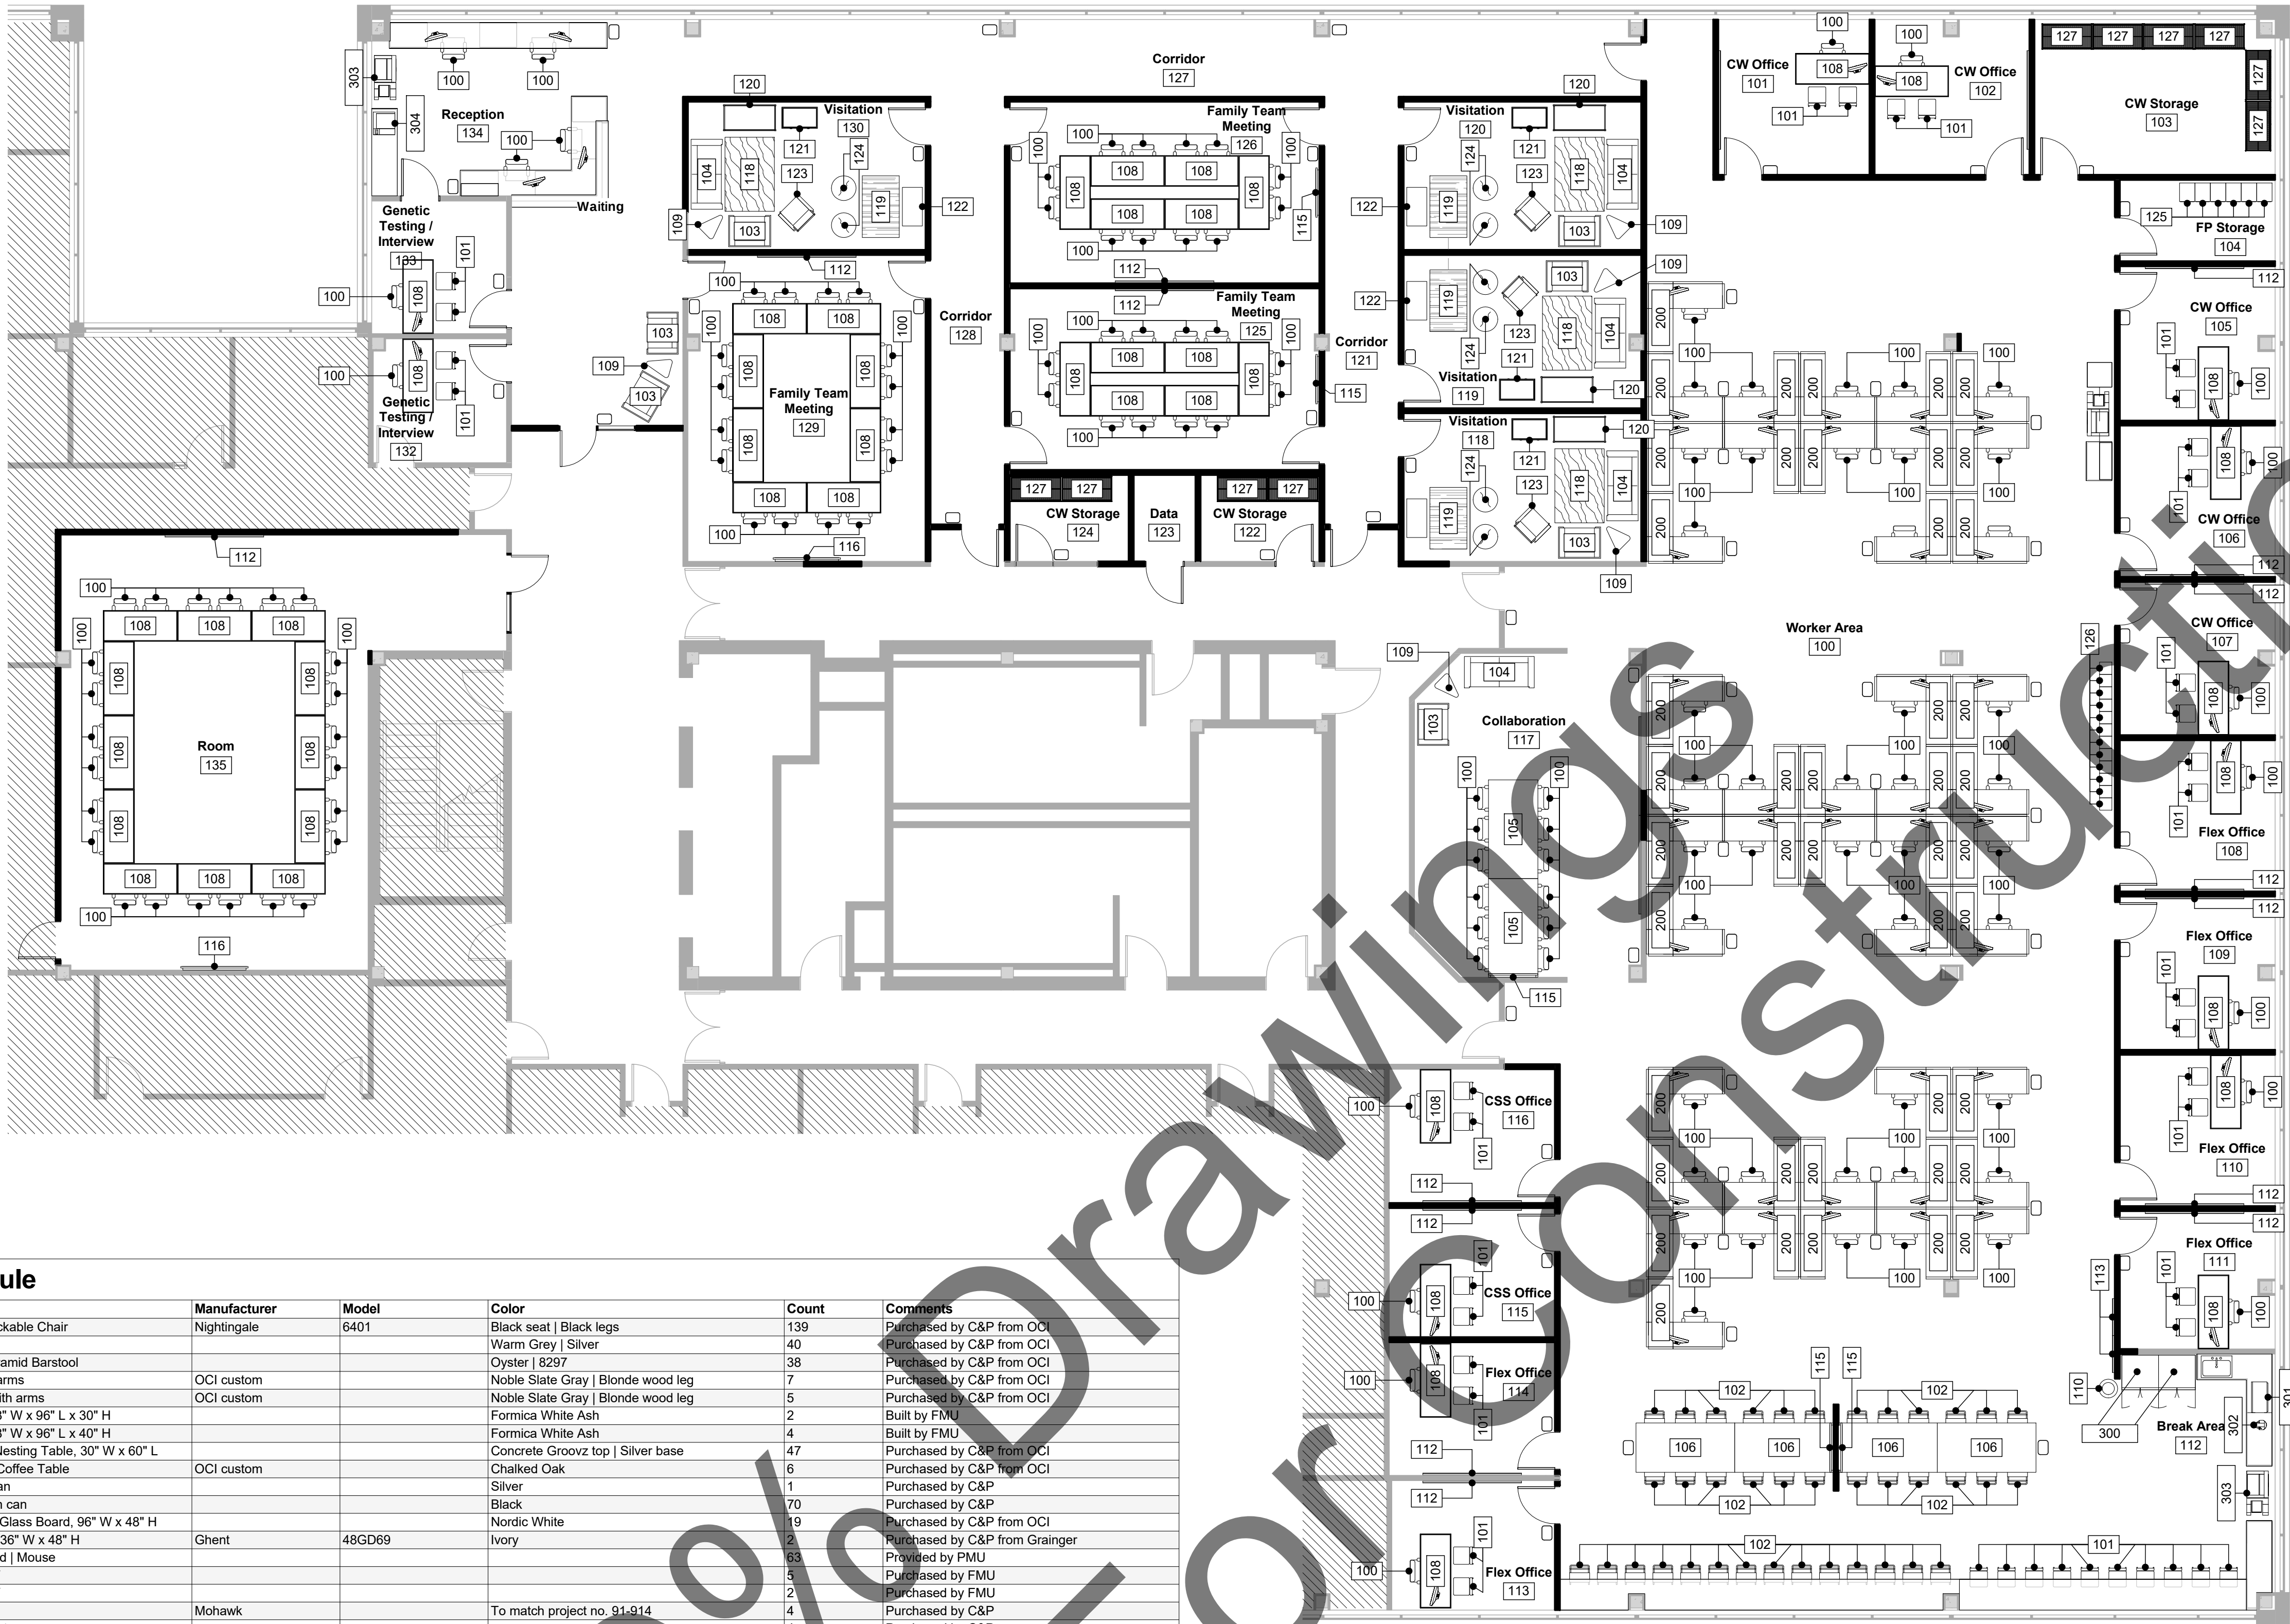

Furniture Schedule

Type Mark	Description	Manufacturer	Model	Color	Count	Comments
100	NXO Nesting Stackable Chair	Nightingale	6401	Black seat Black legs	139	Purchased by C&P from OCI
101	Piper Stack Chair			Warm Grey Silver	40	Purchased by C&P from OCI
102	Tulip Modway Pyramid Barstool			Oyster 8297	38	Purchased by C&P from OCI
103	Mystic chair with arms	OCI custom		Noble Slate Gray Blonde wood leg	7	Purchased by C&P from OCI
104	Mystic loveseat with arms	OCI custom		Noble Slate Gray Blonde wood leg	5	Purchased by C&P from OCI
105	Waterfall table, 48" W x 96" L x 30" H			Formica White Ash	2	Built by FMU
106	Waterfall table, 48" W x 96" L x 40" H			Formica White Ash	4	Built by FMU
108	Romeo Flip Top Nesting Table, 30" W x 60" L			Concrete Groovz top Silver base	47	Purchased by C&P from OCI
109	Umage Hangout Coffee Table	OCI custom		Chalked Oak	6	Purchased by C&P from OCI
110	Tall metal trash can			Silver	1	Purchased by C&P
111	Small plastic trash can			Black	70	Purchased by C&P
112	Nordic Collection Glass Board, 96" W x 48" H			Nordic White	19	Purchased by C&P from OCI
113	Message Center, 36" W x 48" H	Ghent	48GD69	Ivory	2	Purchased by C&P from Grainger
114	Monitor Keyboard Mouse				63	Provided by PMU
115	55" flat screen TV				5	Purchased by FMU
116	75" flat screen TV				2	Purchased by FMU
118	Rug, 5' x 7'	Mohawk		To match project no. 91-914	4	Purchased by C&P
119	Children's play mat				4	Purchased by C&P
120	Pack n' Play				4	Purchased by C&P
121	Changing Table with Pad, 3 Baskets and Hamper	WFO SUTEREPAD3		To match project no. 91-914	4	Purchased by C&P from SCI
122	Children 2 in 1 Toy Box	WFO 2IN1		To match project no. 91-914	4	Purchased by C&P from SCI
123	Glider			To match project no. 91-914	4	Purchased by C&P
124	Children's bean bag chair				8	Purchased by C&P
125	5 drawer file cabinet				6	Purchased by C&P
126	Two tier locker, 12" W x 12" D			Chalked Oak	12	Purchased by C&P from OCI
127	Wire shelving unit, 48" W x 24" D				10	Purchased by C&P from Curtis Equipment

Furniture Not Shown						
Description	Manufacturer	Model	Color	Count	Comments	
Kids' 5 Piece Writing Table and Chair Set		WFO RNDKID	To match project no. 91-914	3	Purchased by C&P from SCI	

Furniture System Schedule

Type Mark	Description	Manufacturer	Model	Color	Count	Comments
200	Workstation, 60" x 54"	OCI custom		To match project no. 91-914	14	Purchased by C&P from OCI

Equipment Schedule

Type Mark	Description	Manufacturer	Model	Electrical Requirements	Count	Comments
300	French door refrigerator, 36"	Whirlpool	WRF55SSDFZ	20 A 115 V	2	Purchased by C&P from Curtis Equipment
301	Microwave oven	Whirlpool	WMC5052ZH	15 A 120 V	1	Purchased by C&P from Curtis Equipment
302	Coffee brewer for single cup	Keurig	K-2500	120 V	1	Purchased by C&P from Curtis Equipment
303	Multifunctional device				3	Provided by PMU
304	EBT machine				1	Provided by PMU

A FURNITURE & EQUIPMENT PLAN
A5.00 1/8" = 1'-0"

Consultants:

This document contains confidential information. It is an instrument of service and property of the architect. It shall not be used on other projects or for the extension of this project without the Architect's written approval.
Do Not Reproduce

The 3rd Floor Juvenile Justice Facility Remodel for:
Department of Human Services
CAP Project #ID22193-01
5905 Classen Court
Oklahoma City, Ok 73118

DESIGN ARCHITECTS PLUS
1501 S.W. 104th
Oklahoma City, OK 73159
Phone No. (405)691-9900
Fax. No. (405)691-2080
www.dap-okc.com

Revisions:

Date: 09/22/2022
Job # 0686

Sheet No.
A5.00
Furniture &
Equipment
Plan



1 FLOOR FINISH PLAN
1/8" = 1'-0"

Room Finish Schedule

Room Number	Room Name	Floor Finish	Base Finish	Wall Finish	Ceiling Finish	Ceiling Height	Comments
100	Worker Area	Sealed conc. / LVT	R.B.				
101	CW Office	CPT	R.B.				
102	CW Office	CPT	R.B.				
103	CW Storage	LVT	R.B.				
104	FP Storage	LVT	R.B.				
105	CW Office	CPT	R.B.				
106	CW Office	CPT	R.B.				
107	CW Office	CPT	R.B.				
108	Flex Office	CPT	R.B.				
109	Flex Office	CPT	R.B.				
110	Flex Office	CPT	R.B.				
111	Flex Office	CPT	R.B.				
112	Break Area	LVT	R.B.				
113	Flex Office	CPT	R.B.				
114	Flex Office	CPT	R.B.				
115	CSS Office	CPT	R.B.				
116	CSS Office	CPT	R.B.				
117	Collaboration	CPT	R.B.				
118	Visitation	LVT	R.B.				
119	Visitation	LVT	R.B.				
120	Visitation	LVT	R.B.				
121	Corridor	LVT	R.B.				
122	CW Storage	LVT	R.B.				
123	Data	LVT	R.B.				
124	CW Storage	LVT	R.B.				
125	Family Team Meeting	CPT	R.B.				
126	Family Team Meeting	CPT	R.B.				
127	Corridor	LVT	R.B.				
128	Corridor	LVT	R.B.				
129	Family Team Meeting	CPT	R.B.				
130	Visitation	LVT	R.B.				
131	Waiting	LVT	R.B.				
132	Genetic Testing / Interview	LVT	R.B.				
133	Genetic Testing / Interview	LVT	R.B.				
134	Reception	LVT	R.B.				
135	Room	Sealed Conc.	R.B.				

INTERIOR MATERIAL SELECTIONS:

LUXURY VINYL COMPOSITE TILE	
FIELD - (6" X 48")	
LVT-1	MANUF. - MOHAWK GROUP, PRODUCT LINE - LIVING LOCAL GLUE DOWN, COLOR - SILVER - W918
CARPET TILE	
CPT-1	CARPET TILE - (24" X 36") MANUF. - MOHAWK GROUP, PRODUCT LINE - COLOR BALANCE, COLOR - OPTIC - 937
CPT-2	CARPET TILE - (24" X 36") MANUF. - MOHAWK GROUP, PRODUCT LINE - COLOR BALANCE, COLOR - BEDROCK - 959
CPT-3	CARPET TILE - (24" X 36") MANUF. - MOHAWK GROUP, PRODUCT LINE - COLOR BALANCE, COLOR - TROPIC - 655
CPT-4	CARPET TILE - (24" X 36") MANUF. - MOHAWK GROUP, PRODUCT LINE - COLOR BALANCE, COLOR - FLAME - 565
PORCELAIN AND GLASS TILE	
PT-1	PORCELAIN TILE - (12" X 24") MANUF. - DALTILE, PRODUCT LINE - INDUSTRIAL PARK COLORBODY, COLOR - CHARCOAL BLACK - IP09, FINISH - MATTE
PT-2	PORCELAIN TILE - (12" X 24") MANUF. - DALTILE, PRODUCT LINE - INDUSTRIAL PARK COLORBODY, COLOR - LIGHT GRAY - IP07, FINISH - MATTE
GT-1	GLASS TILE - (3" X 12") MANUF. - ELIDA CERMAICA, COLOR - HAND PAINTED WHITE - LW0319042
RUBBER WALL BASE	
RB-1	RUBBER BASE: (4") MANUF. - TARKETT, PRODUCT LINE - SCS COLOR CHIPS, COLOR - IRON MOUNTAIN - TG3
PAINTS	
P1	FIELD PAINT MANUF. - HIS PAINT COMPANY, COLOR - VANILLA - 2LP00 W-P WITH DB CAGDATA1_5
ACOUSTIC CEILING TILE	
	CEILING TILE - (24" X 48") MANUF. - ARMSTONG, PRODUCT LINE - CALLA, COLOR - WHITE - 2821
PLASTIC LAMINATE	
PL-1	PLASTIC LAMINATE MANUF. - FORMICA, PRODUCT LINE - FORMICA LAMINATE - COMMERCIAL, COLOR - WHITE ASH - 8841-58, FINISH - MATTE
PL-2	MELAMINE MANUF. - FORMICA, PRODUCT LINE - FORMICA LAMINATE - COMMERCIAL, COLOR - NEUTRAL WHITE - 918-58, FINISH - MATTE

Consultants:

This document contains confidential information. It is an instrument of service and property of the architect. It shall not be used on other projects or for the extension of this project without the Architect's written approval.
Do Not Reproduce

The 3rd Floor Juvenile Justice Facility Remodel for:
Department of Human Services

CAP Project #ID22193-01

5905 Classen Court

Oklahoma City, Ok 73118



1501 S.W. 104th
Oklahoma City, OK 73159
Phone No. (405)691-9900
Fax. No. (405)691-2080
www.dap-okc.com

Revisions:

Date: 09/22/2022
Job #: 0686

Sheet No.
A6.00
Floor Finish
Plan