

Oklahoma County ICB Exterior Envelope

Prepared by **Miller**












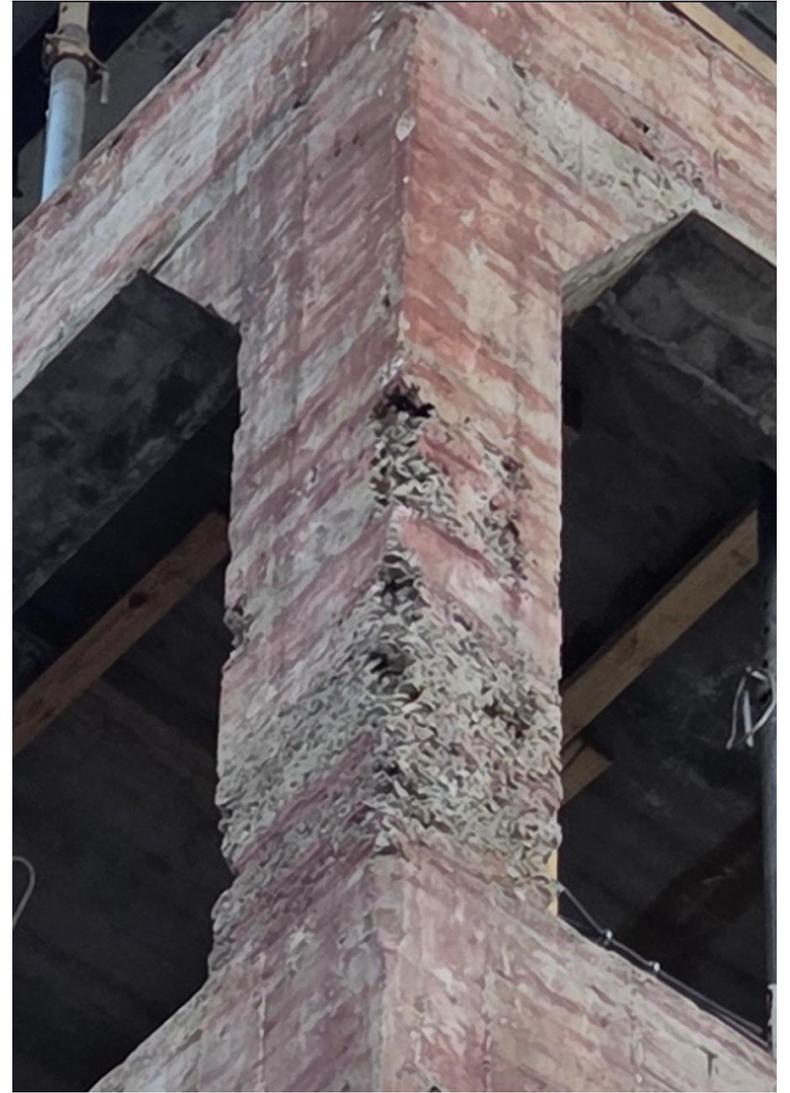












NOTES:
 1. FOR ALL DIMENSIONS AND ELEVATIONS, REFER TO LATEST ARCHITECTURAL DRAWINGS AND FIELD VERIFY.
 2. STRUCTURAL BUILDING ELEVATIONS MAY APPEAR VISUALLY OUTDATED. REFER TO ARCHITECTURAL DRAWINGS FOR ACCURATE BUILDING ELEVATION VISUALLY. THE INTENT OF THESE STRUCTURAL BUILDING ELEVATIONS IS TO CONVEY STRUCTURAL DETAILING AT EACH CONDITION.

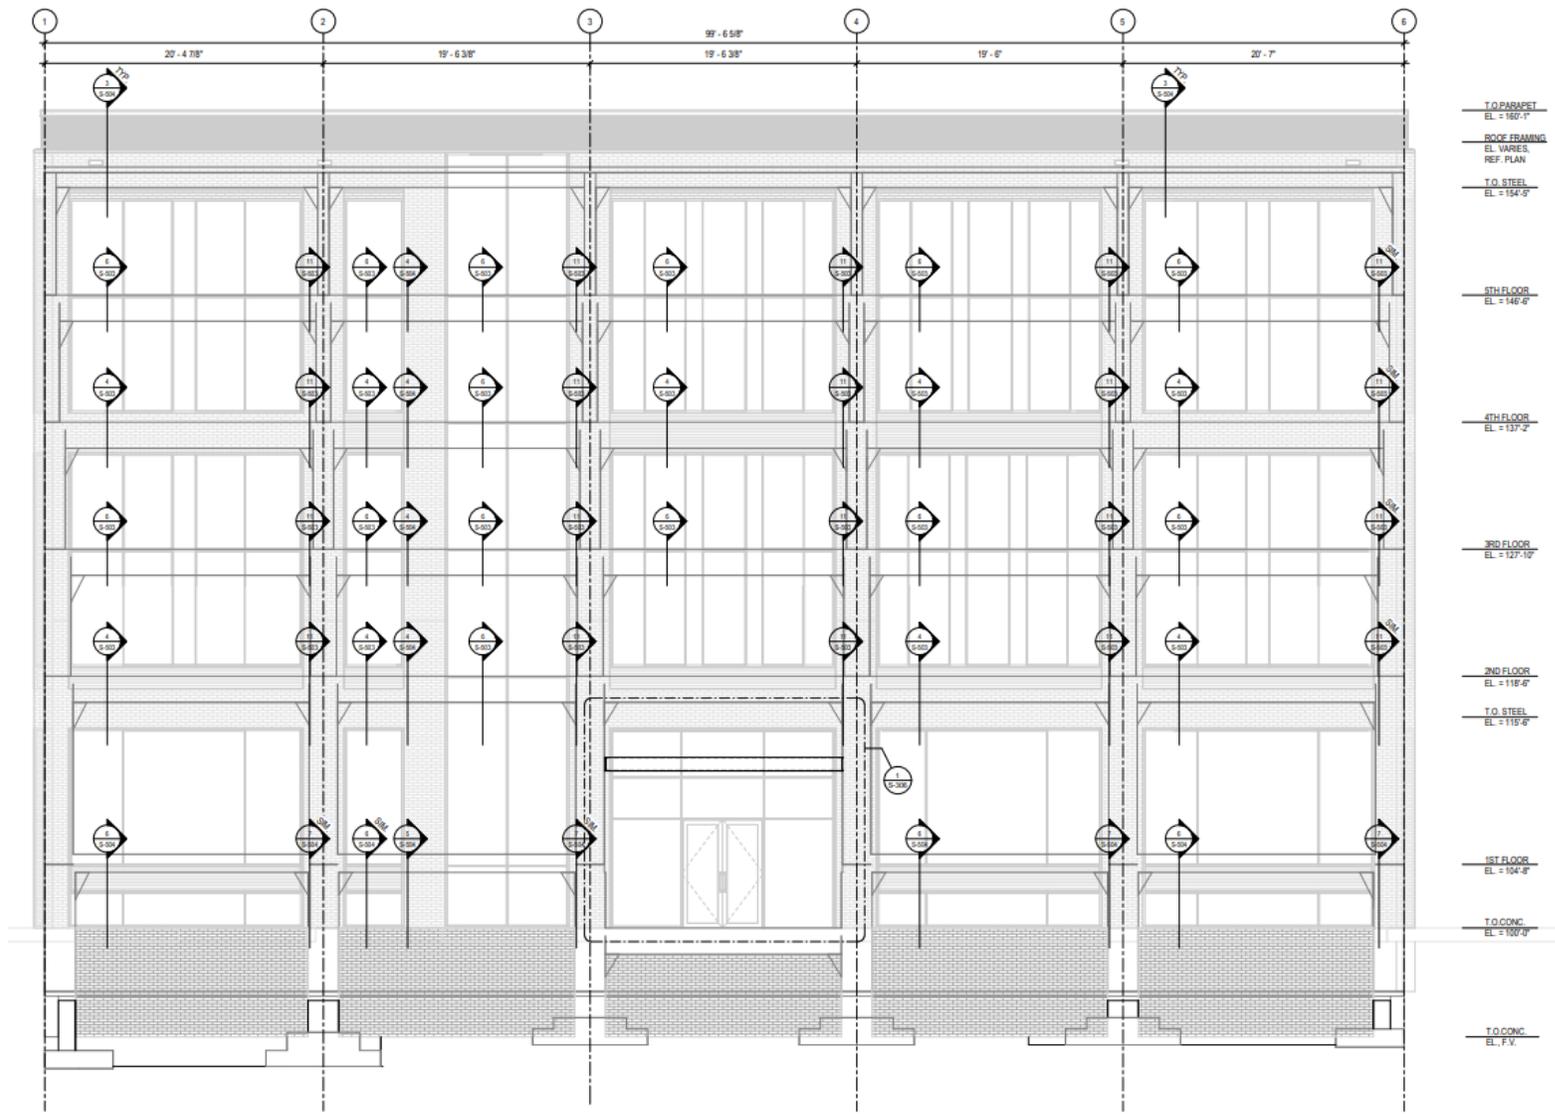


1 EAST WALL ELEVATION
 SCALE: 1/4" = 1'-0"

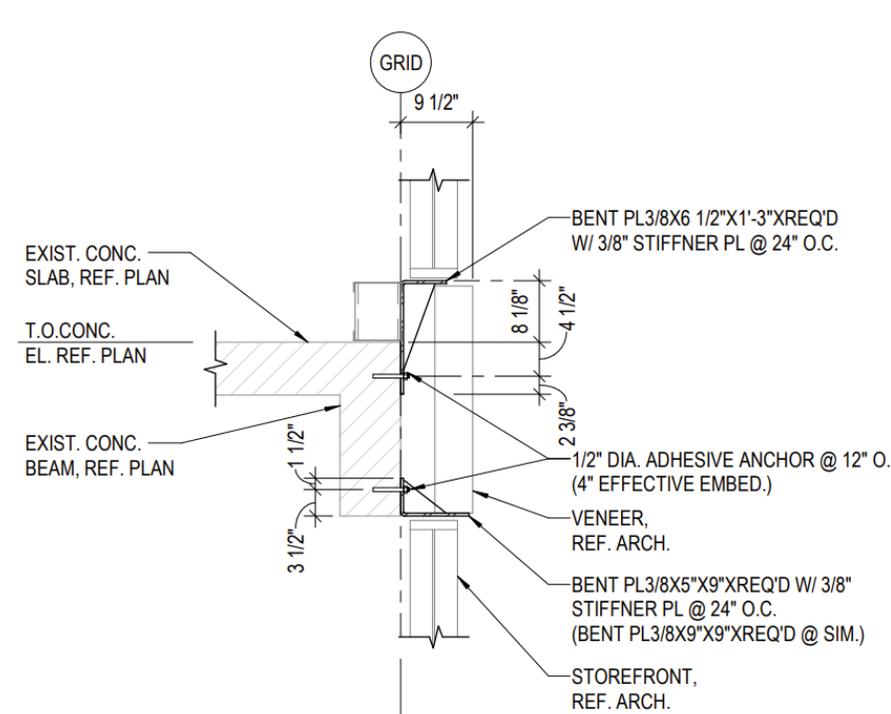

ORIGINAL VENEER SUPPORT DETAIL AS DESIGNED IN PERMIT CONSTRUCTION DOCUMENTS

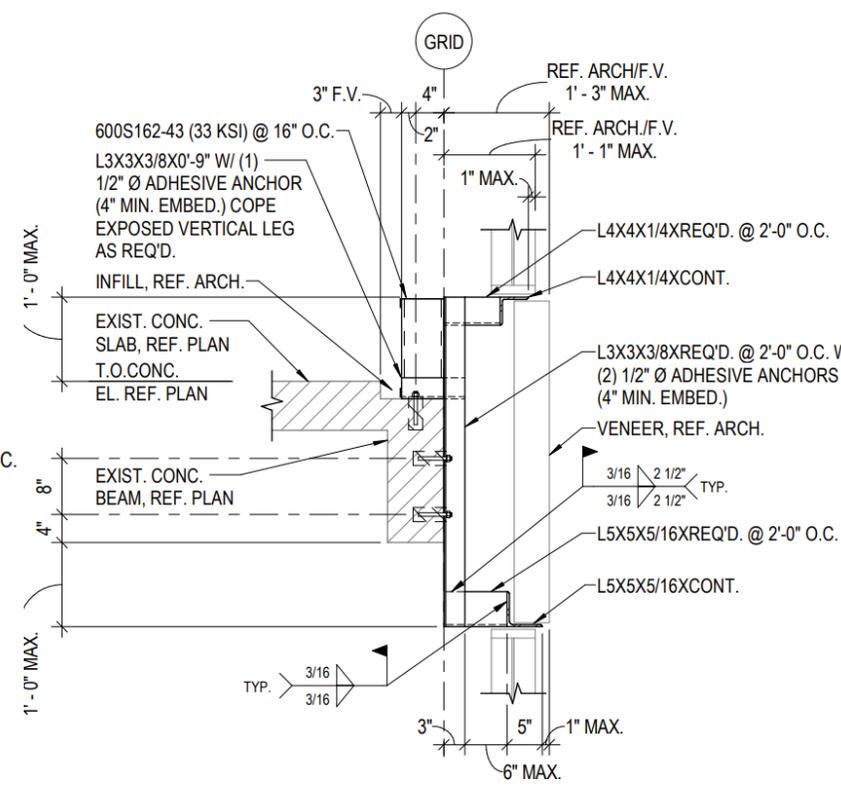

VENEER SUPPORT DETAIL AS MODIFIED IN ASI #004 TO ACCOMMODATE LARGER THAN EXPECTED VARIATIONS IN THE EXISTING CONCRETE PLUMBNESS

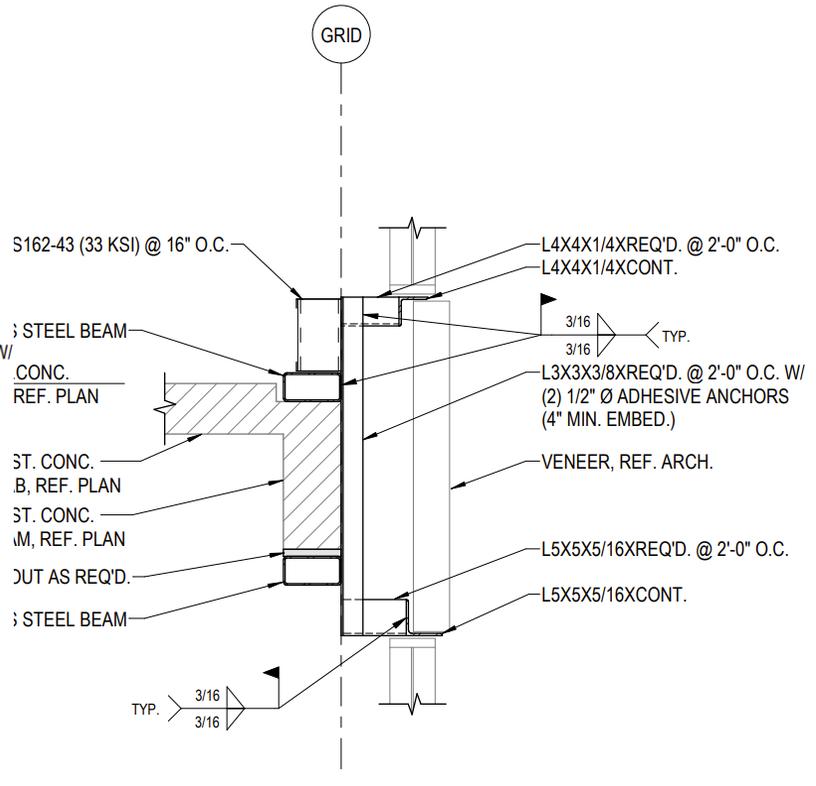

PROPOSED VENEER SUPPORT DETAIL AS SHOWN IN THE PROPOSED EXTERIOR SUPPORT APPROACH - VENEER NOW FULLY SUPPORTED BY NEW STRUCTURE AND NOT THE EXISTING CONCRETE

