



PLAN OF PROPOSED
COUNTY ROADWAY
FEDERAL AID PROJECT NO. STP-255C
BRIDGE AND APPROACHES
AT NORTH CANADIAN RIVER

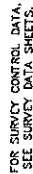


SCALES
PLAN 1" = 100'

CONVENTIONAL COMPOS

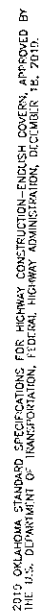

05/22/2025 9:23:53 AM Step 1 DE

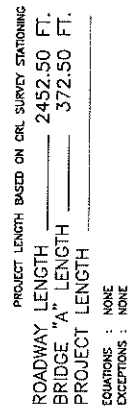

0.464	MI.
0.070	MI.
0.534	MI.

[illegible]

THE FOLLOWING ODOT STANDARDS SHALL BE REQUIRED:

[illegible]

APPROVED
OKLAHOMA COUNTY BOARD OF COMMISSIONERS

CHURCHMAN	DATE
MEMBER	DATE
MEMBER	DATE
ATTEND	DATE
COUNTRY CLERK	DATE

st/

PREPARED BY: STV, Inc.
N. CLASSEN BLVD., SUITE 1410
OKLAHOMA CITY, OK 73106
405-848-2346



OREGON DEPARTMENT OF TRANSPORTATION DATE APPROVED _____ BY _____ CHIEF ENGINEER _____	DEPARTMENT OF TRANSPORTATION FEDERAL HIGHWAY ADMINISTRATION DATE APPROVED _____ BY _____ DIVISION ADMINISTRATOR _____ PROJECT NO. 539-2550(04)01 SHEET NO. 0003
---	---

OKLAHOMA COUNTY LUTHER RD