



BLUE areas are to be surface sealed, joints sealed & crack repair applied.

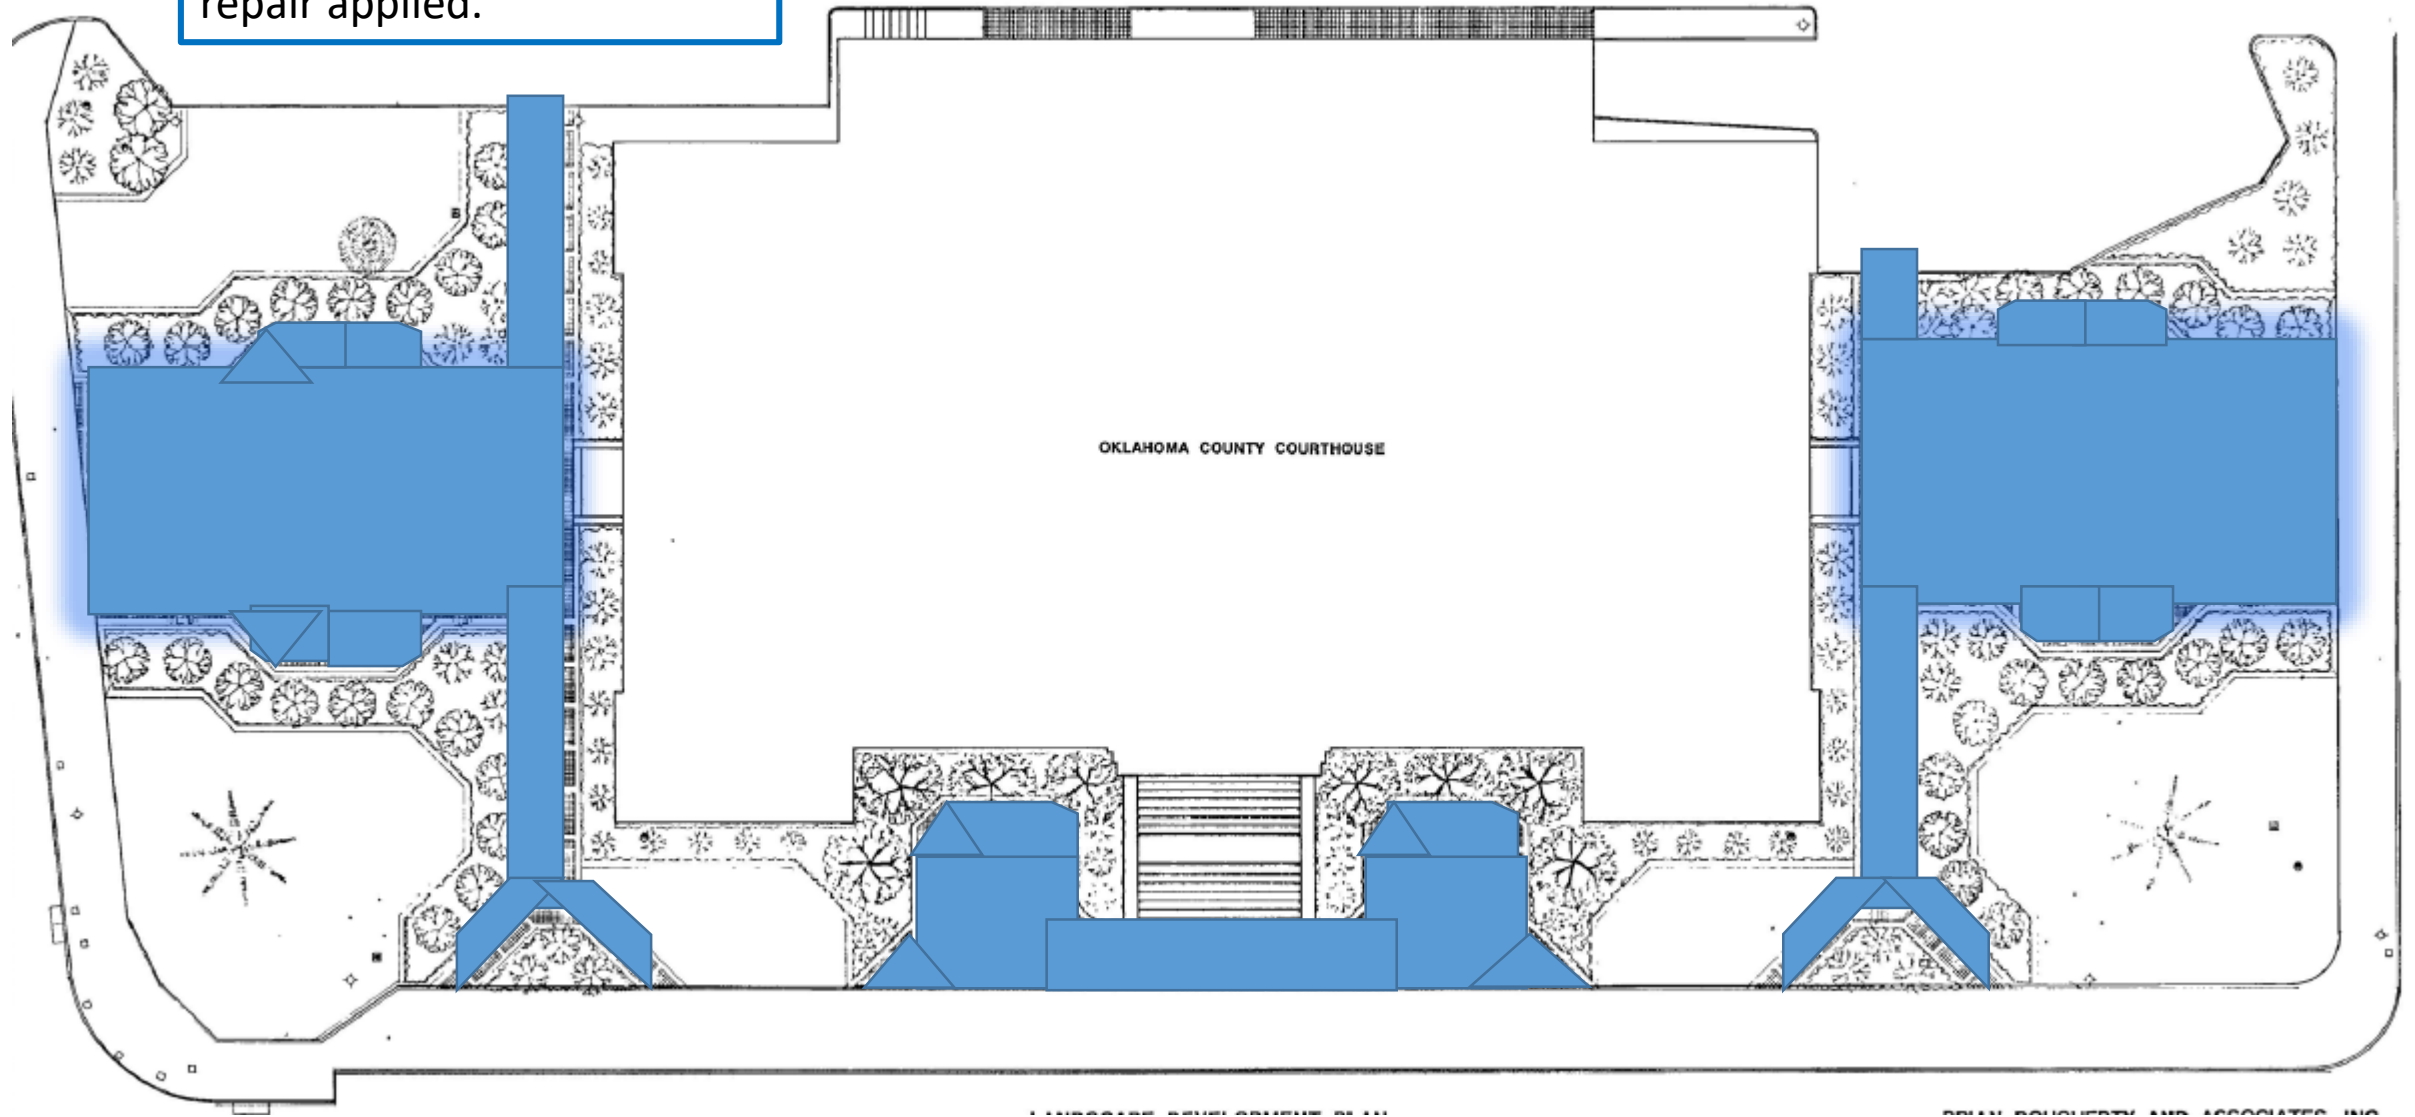

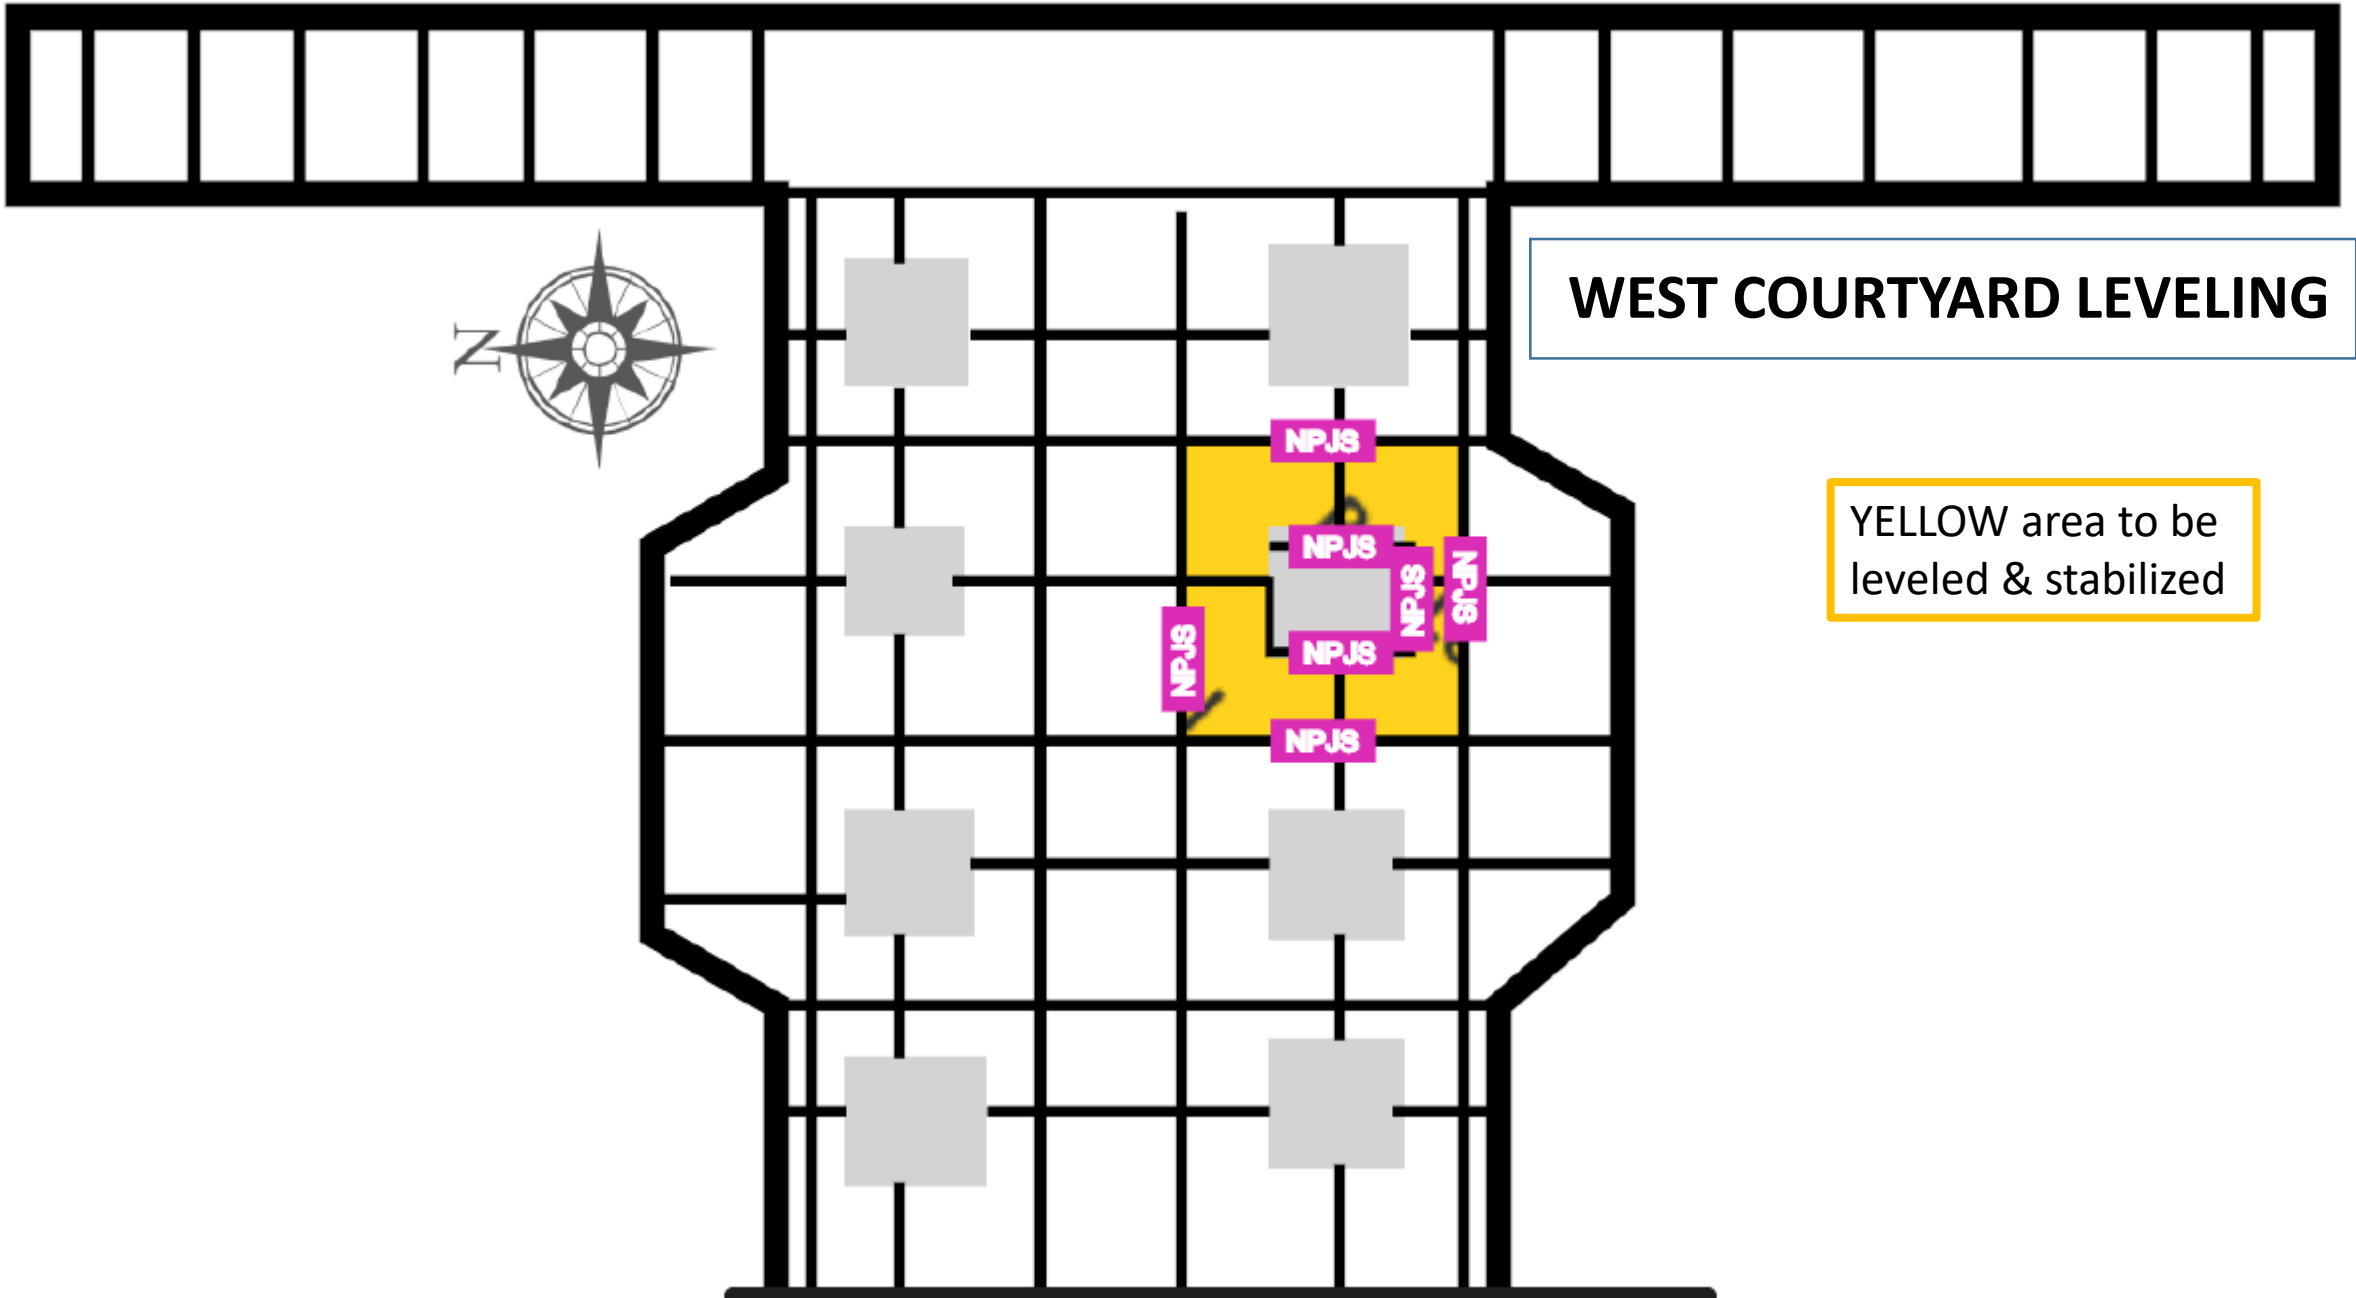

## WEST COURTYARD LEVELING

YELLOW area to be  
leveled & stabilized